
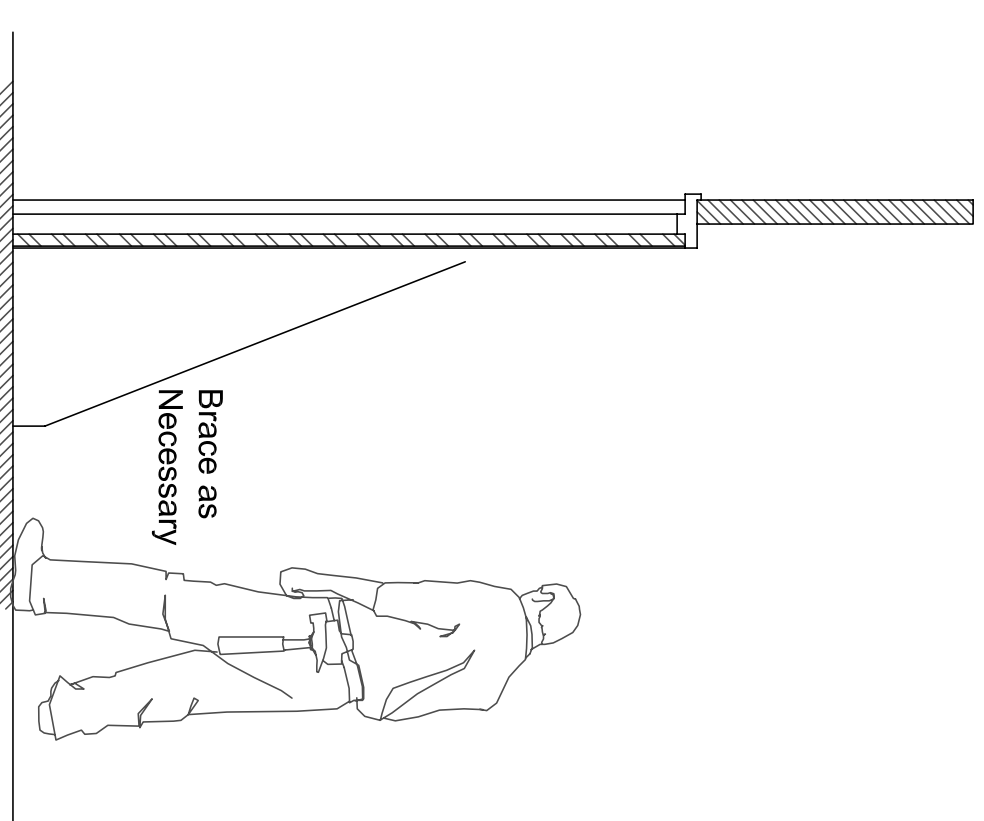



This unit plays Scene 87 Only

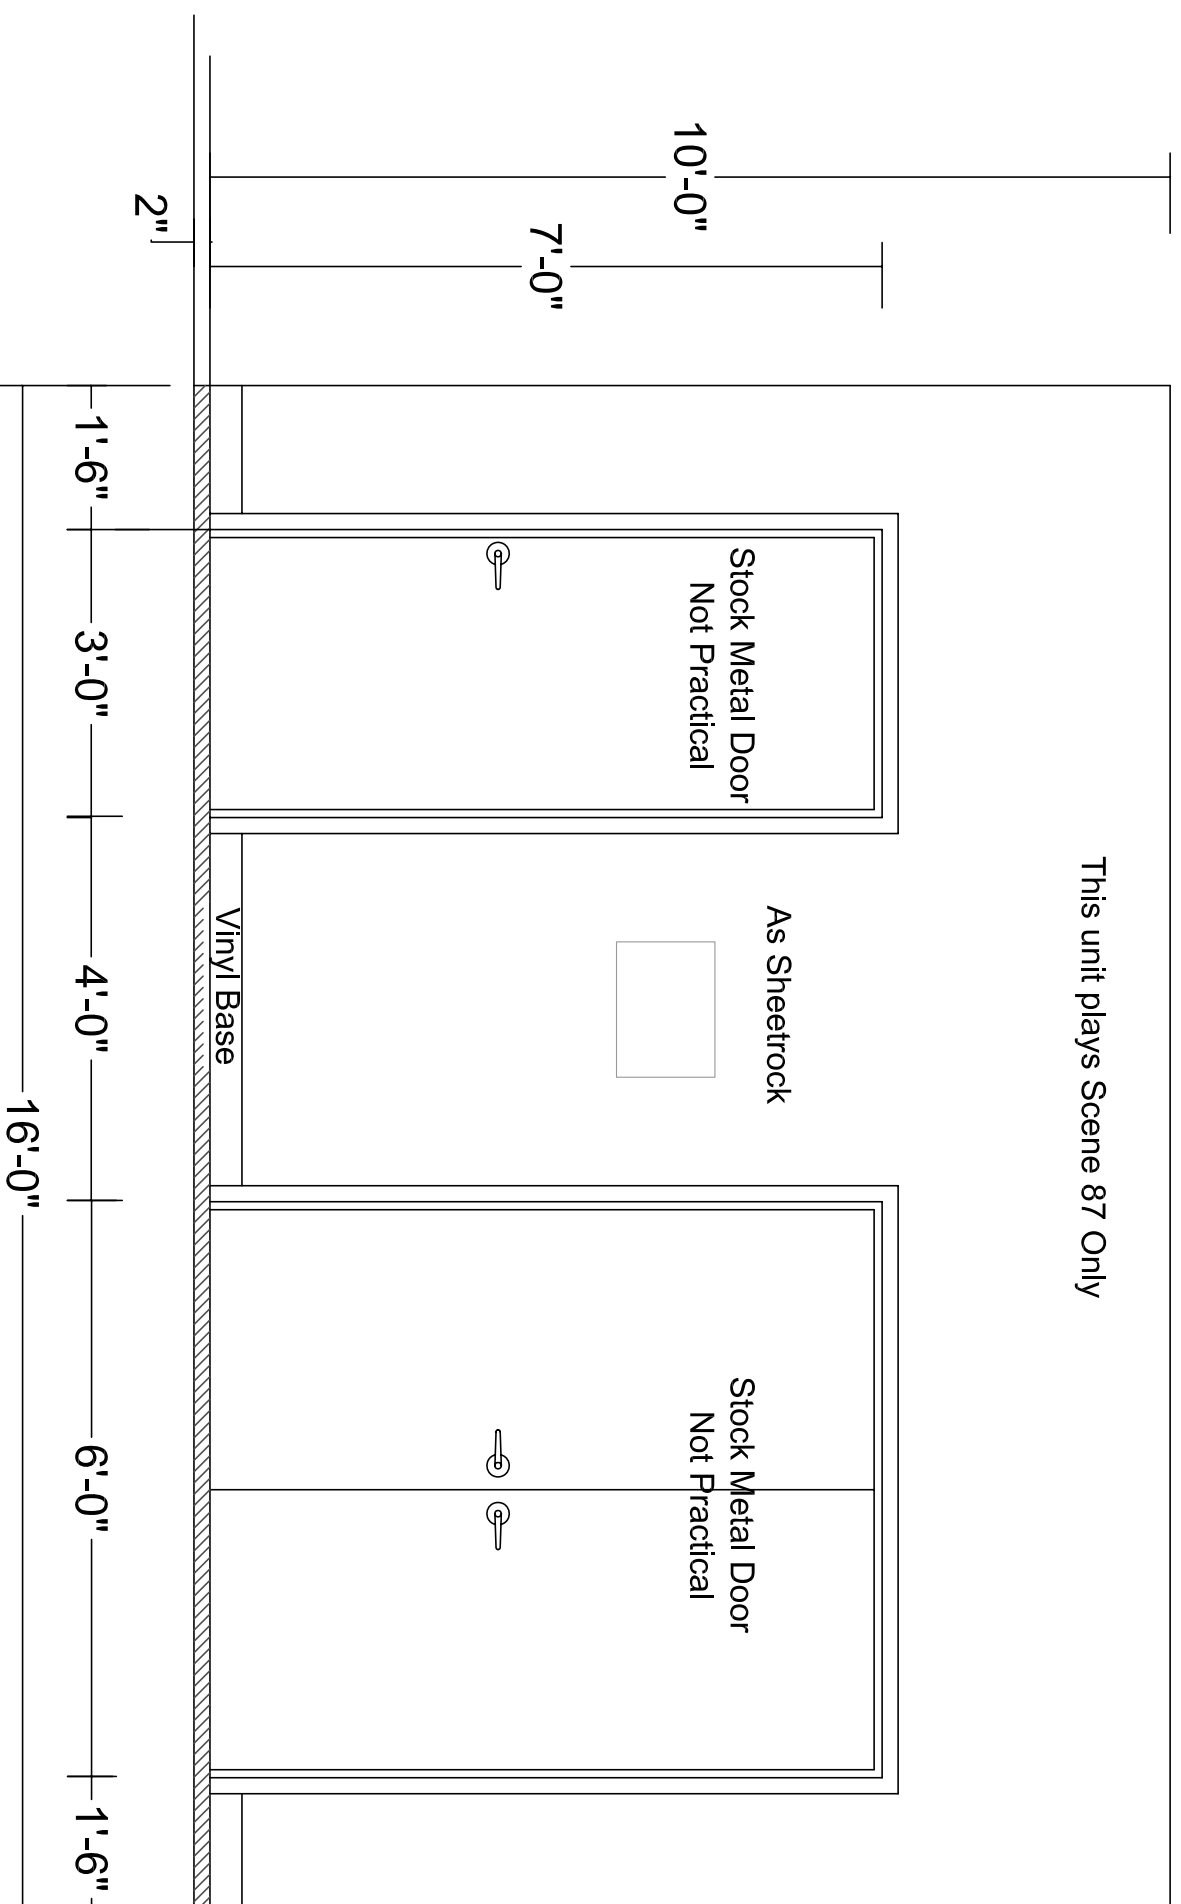

1 46th Floor Wall: Elevation  
Scale: 1/2" = 1'-0"

		director: GRIFFIN DUNNE		production designer: Mark Ricker	
description: Int/Ext Elevator WNYR Studios		date: 11.09.06		art director: Ben Barrauld	
location: Stage 1 - Kaufman/Asch		drawn by: AF		set nosheet no/	
shoot date: Su 11.4.07		scale: As Noted		4: 8/12	