


1 9 / 1 : Detail Stainless Wrap
Scale: NTS

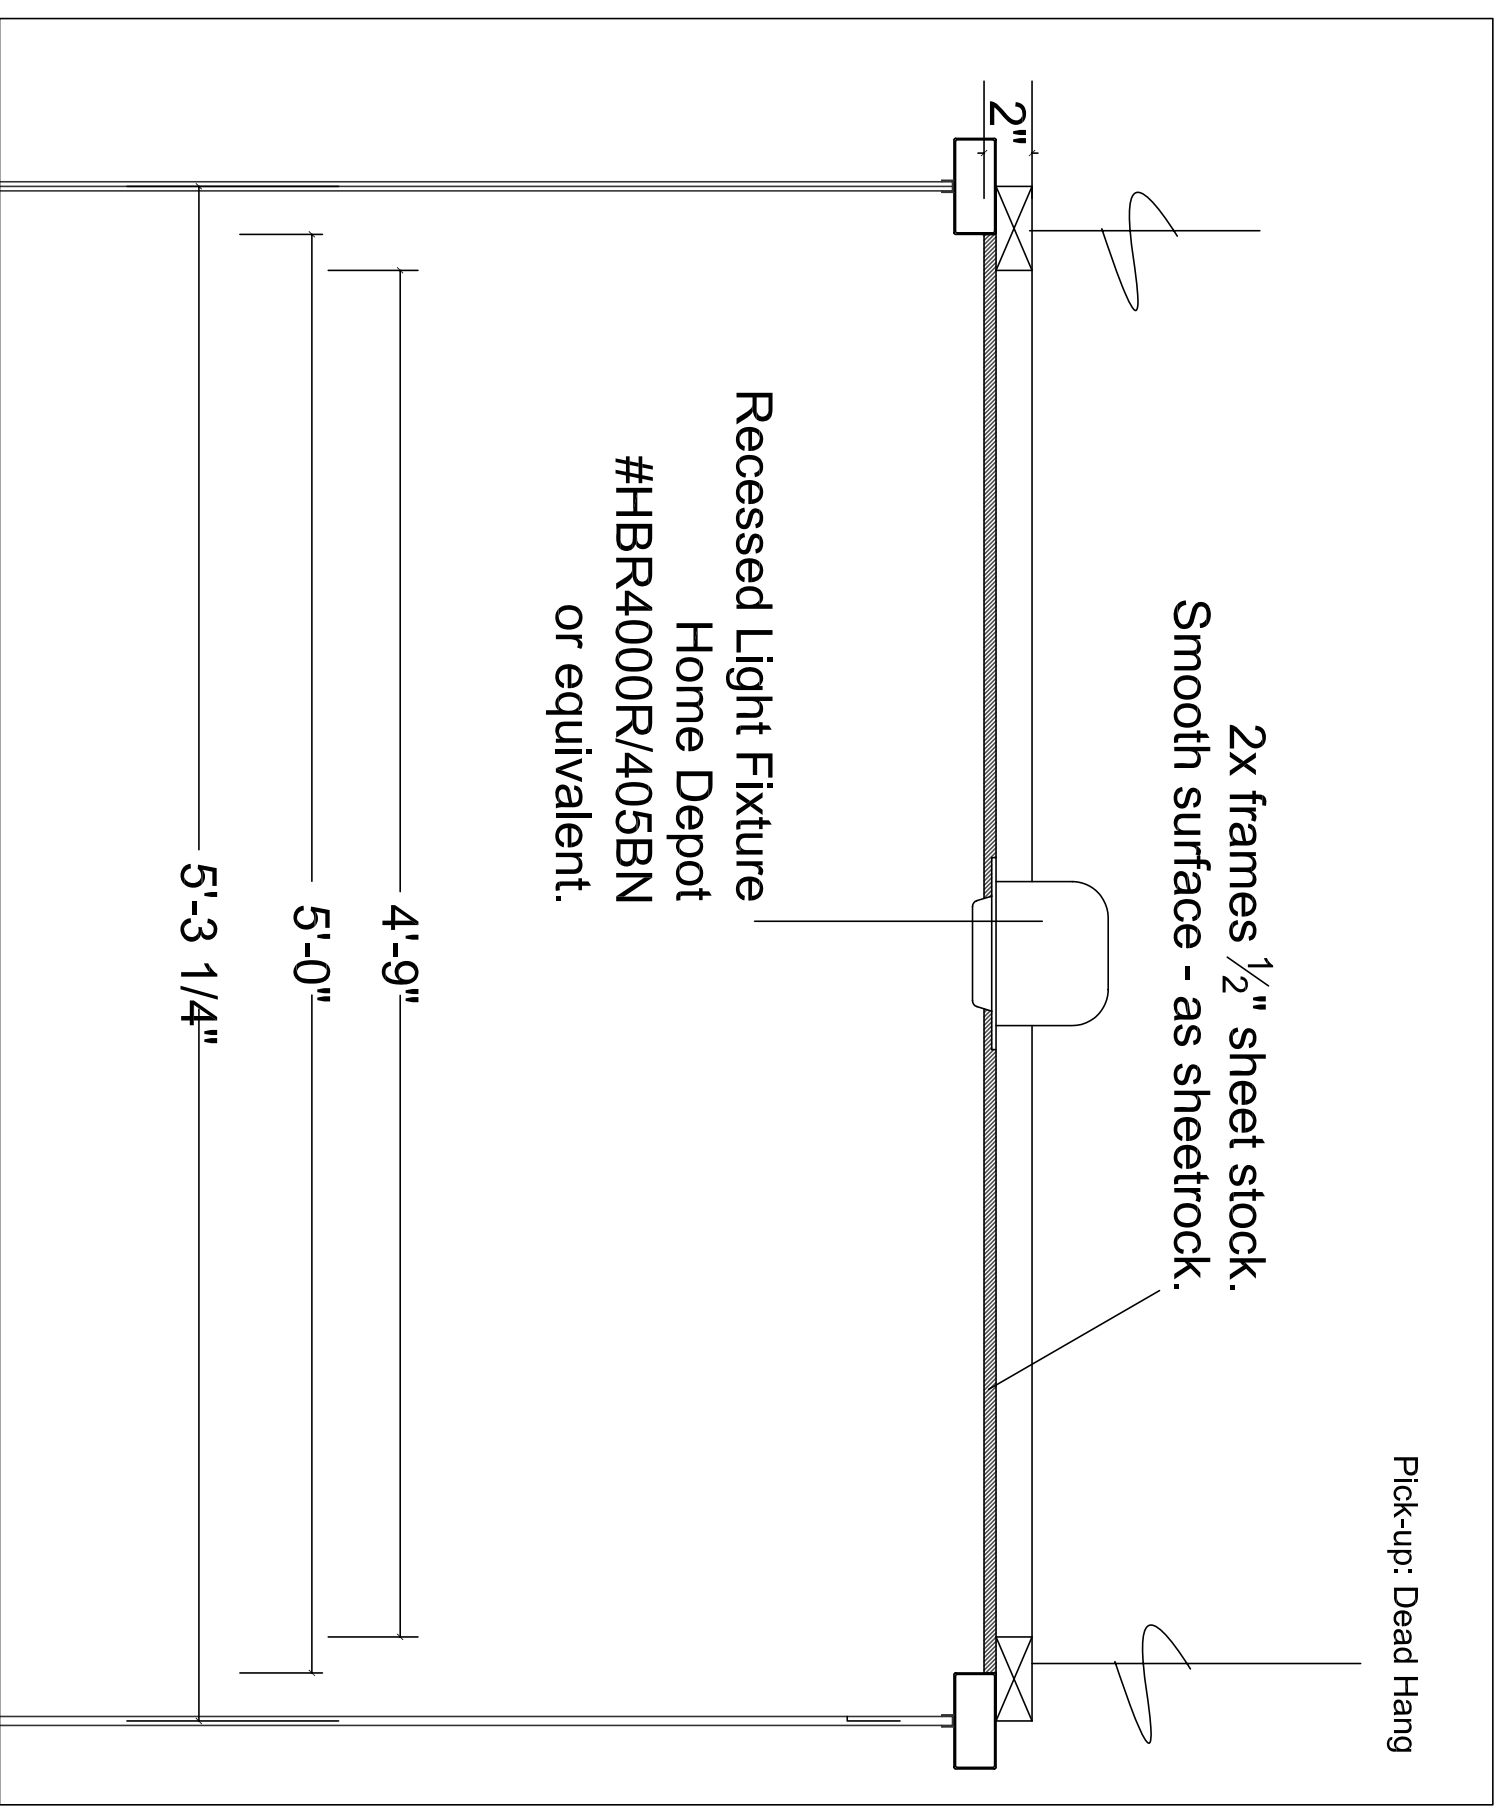

2 9 / 2 : Detail Ceiling Back Hall
Scale: 1 1/2" = 1'-0"

director: GRIFFINDUNNE		production designer: Mark Rickler	
art director: Ben Barrald		set nosheet no/	
date: 11.08.06	drawn by: AF		
description: Plan: Int/Ext Elevator WNYR Studios		3: 9/11	
location: Stage 1 - Kaufman/Asolo	shoot date: Su 11.14.07	scale: As Noted	