




CONCEPT ONLY 4.29.08



CONCEPT ONLY 4.29.08

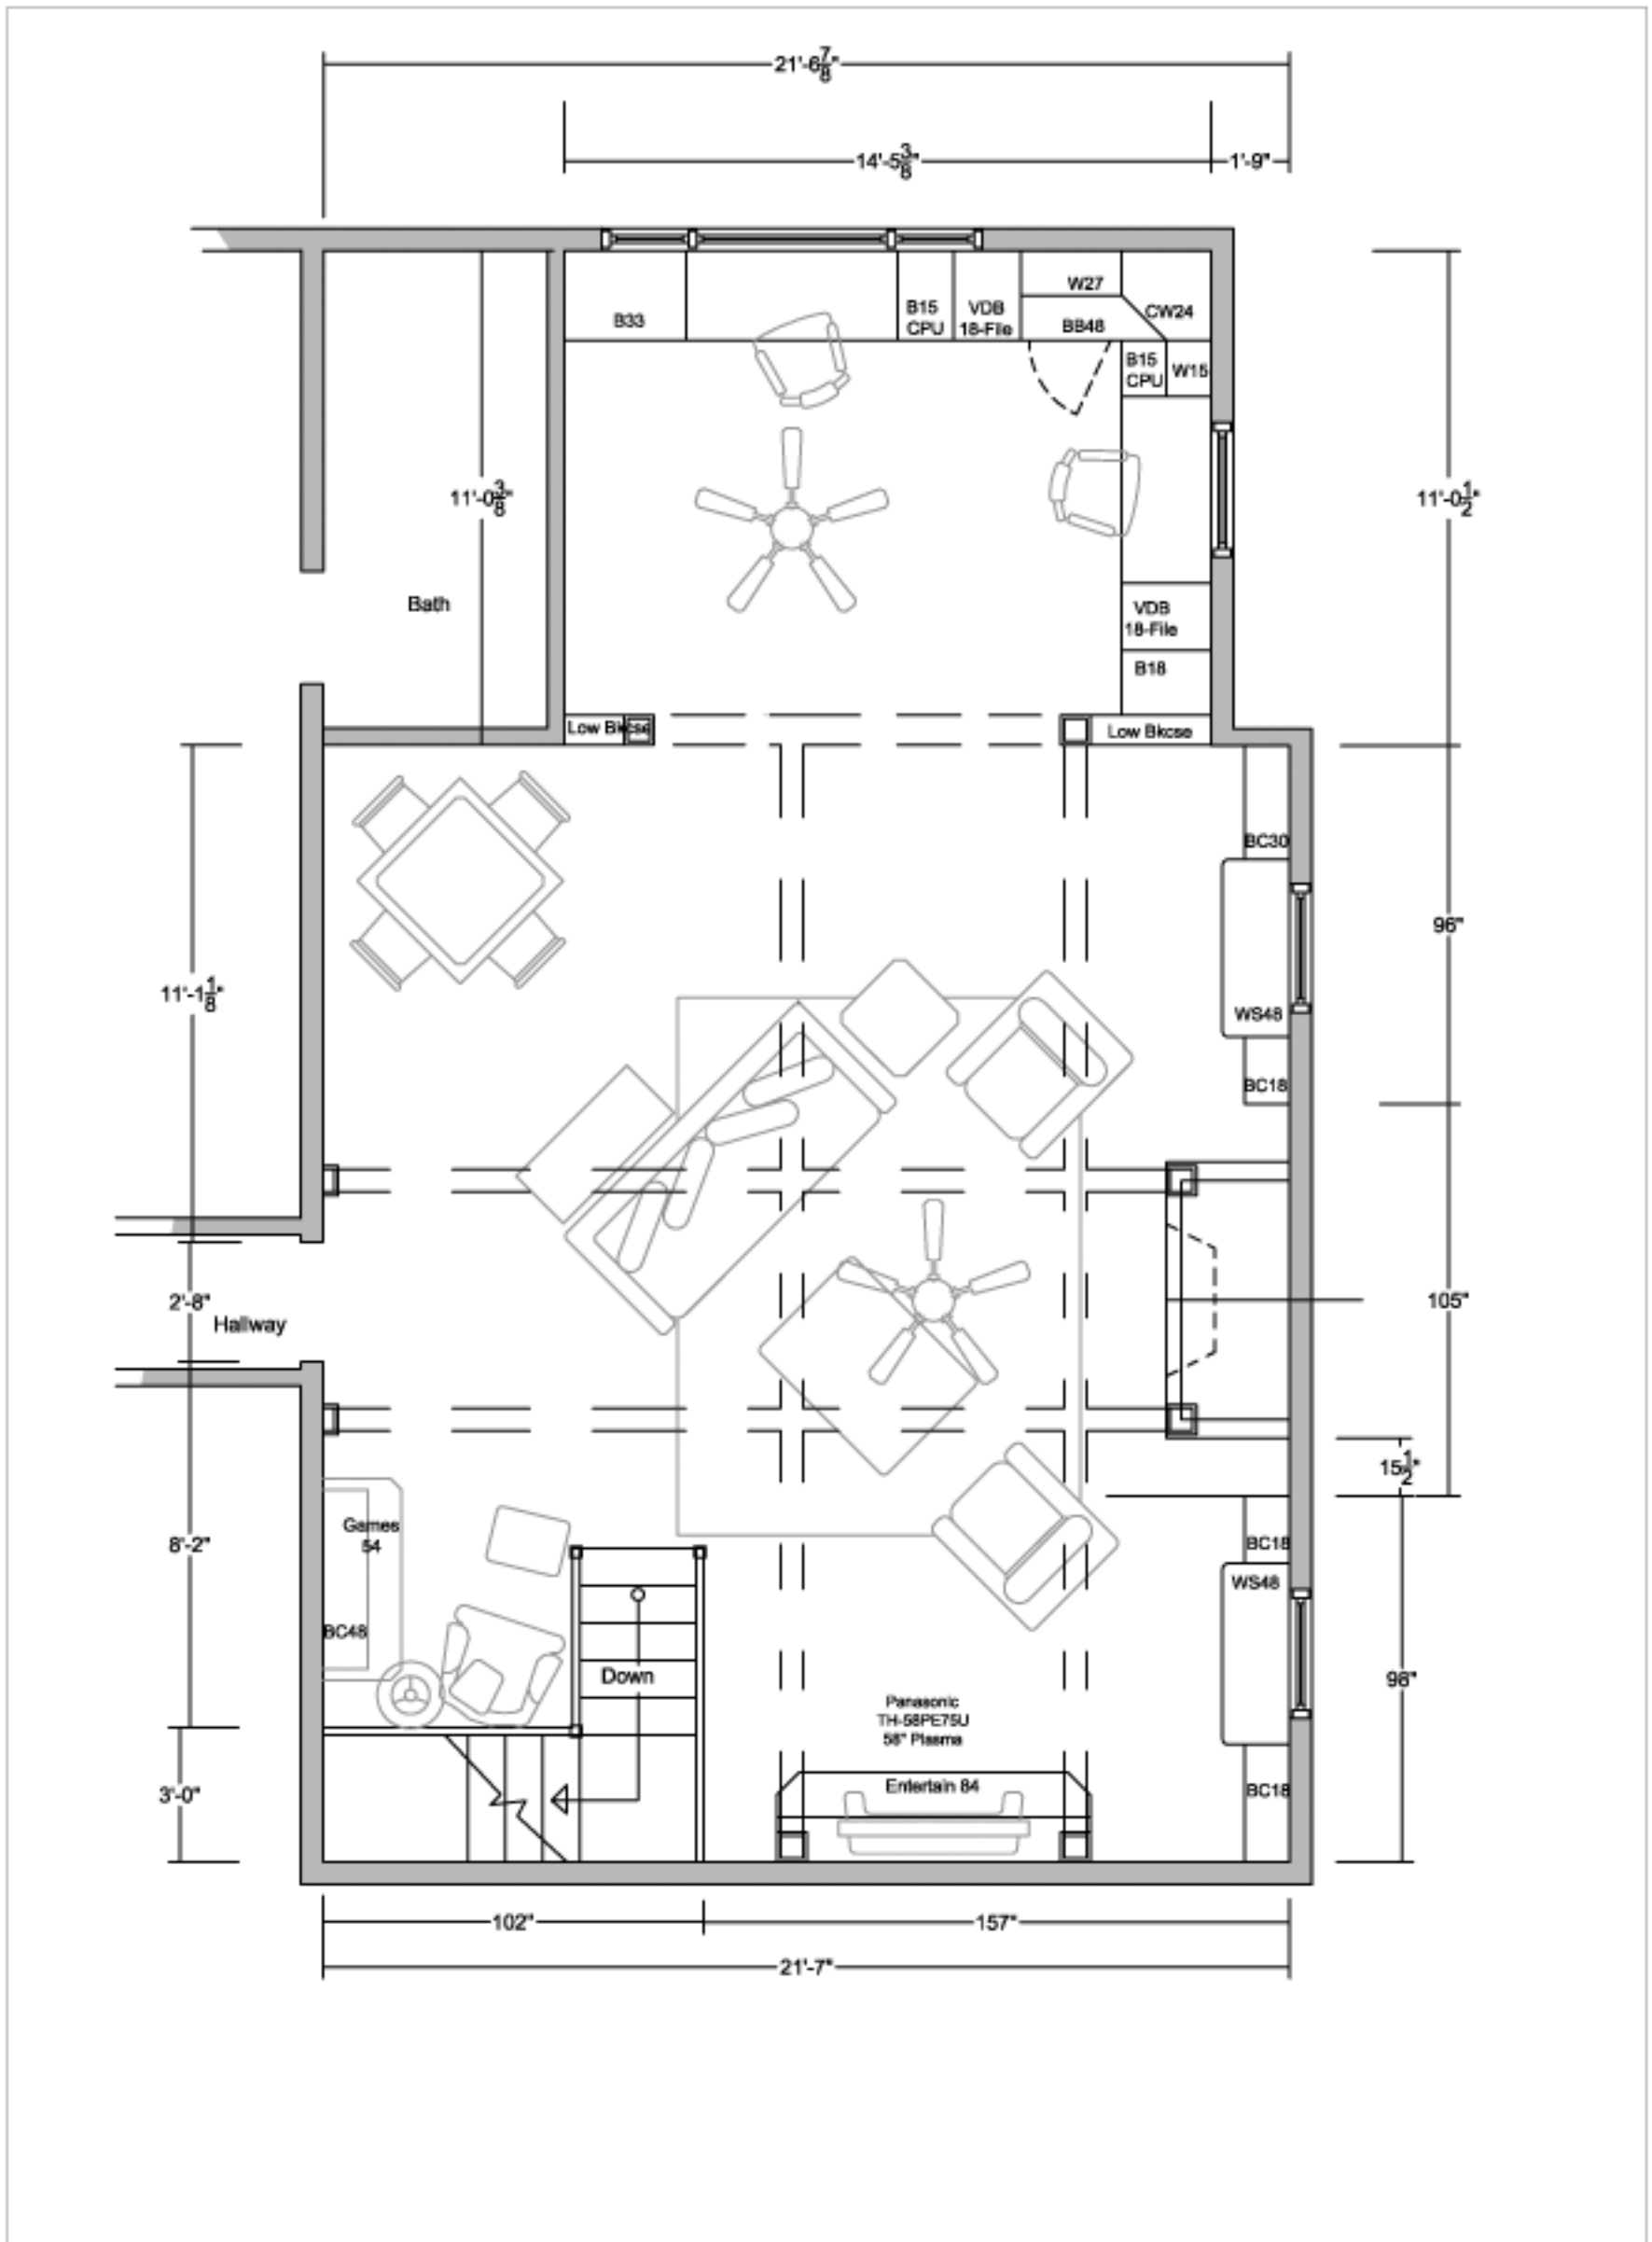

1 Plan B: Family Room
Scale: 1/4" = 1'-0"

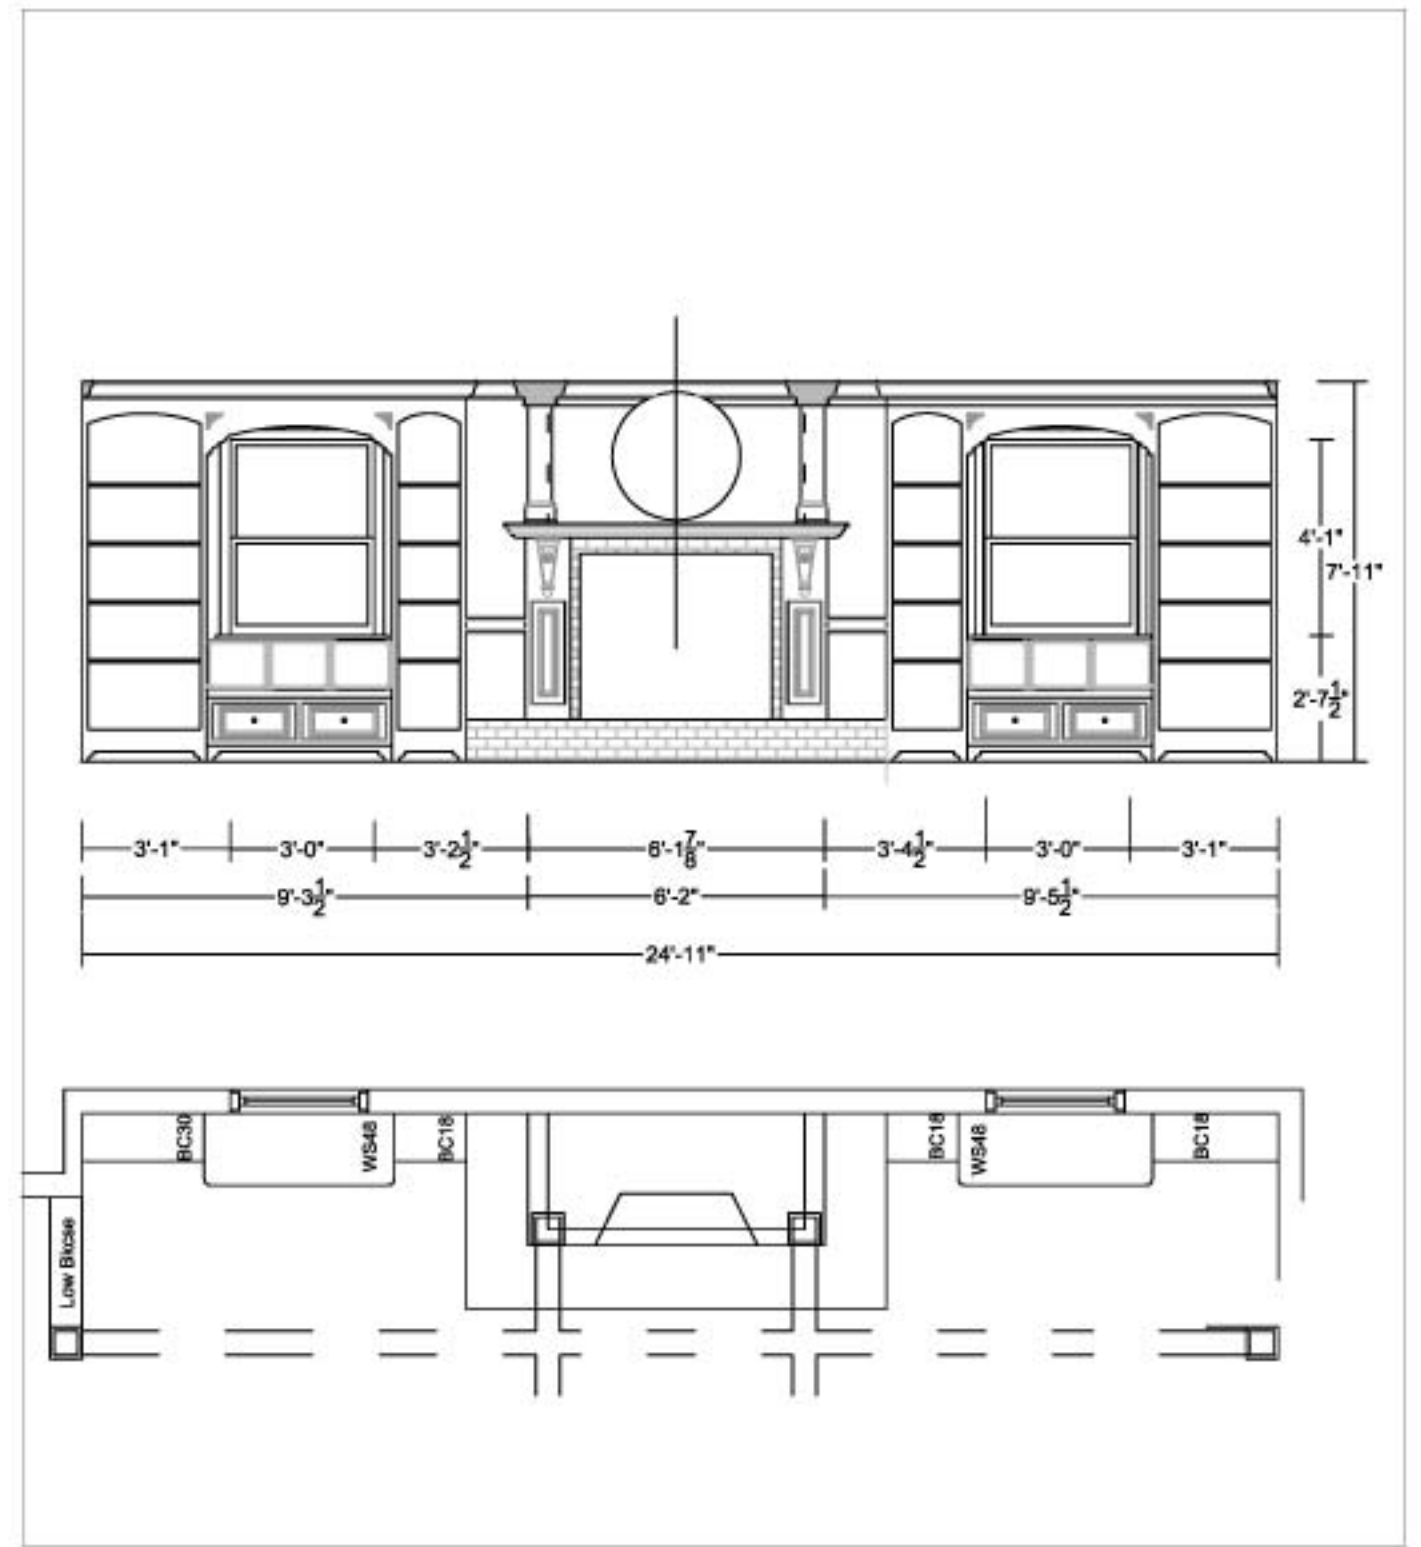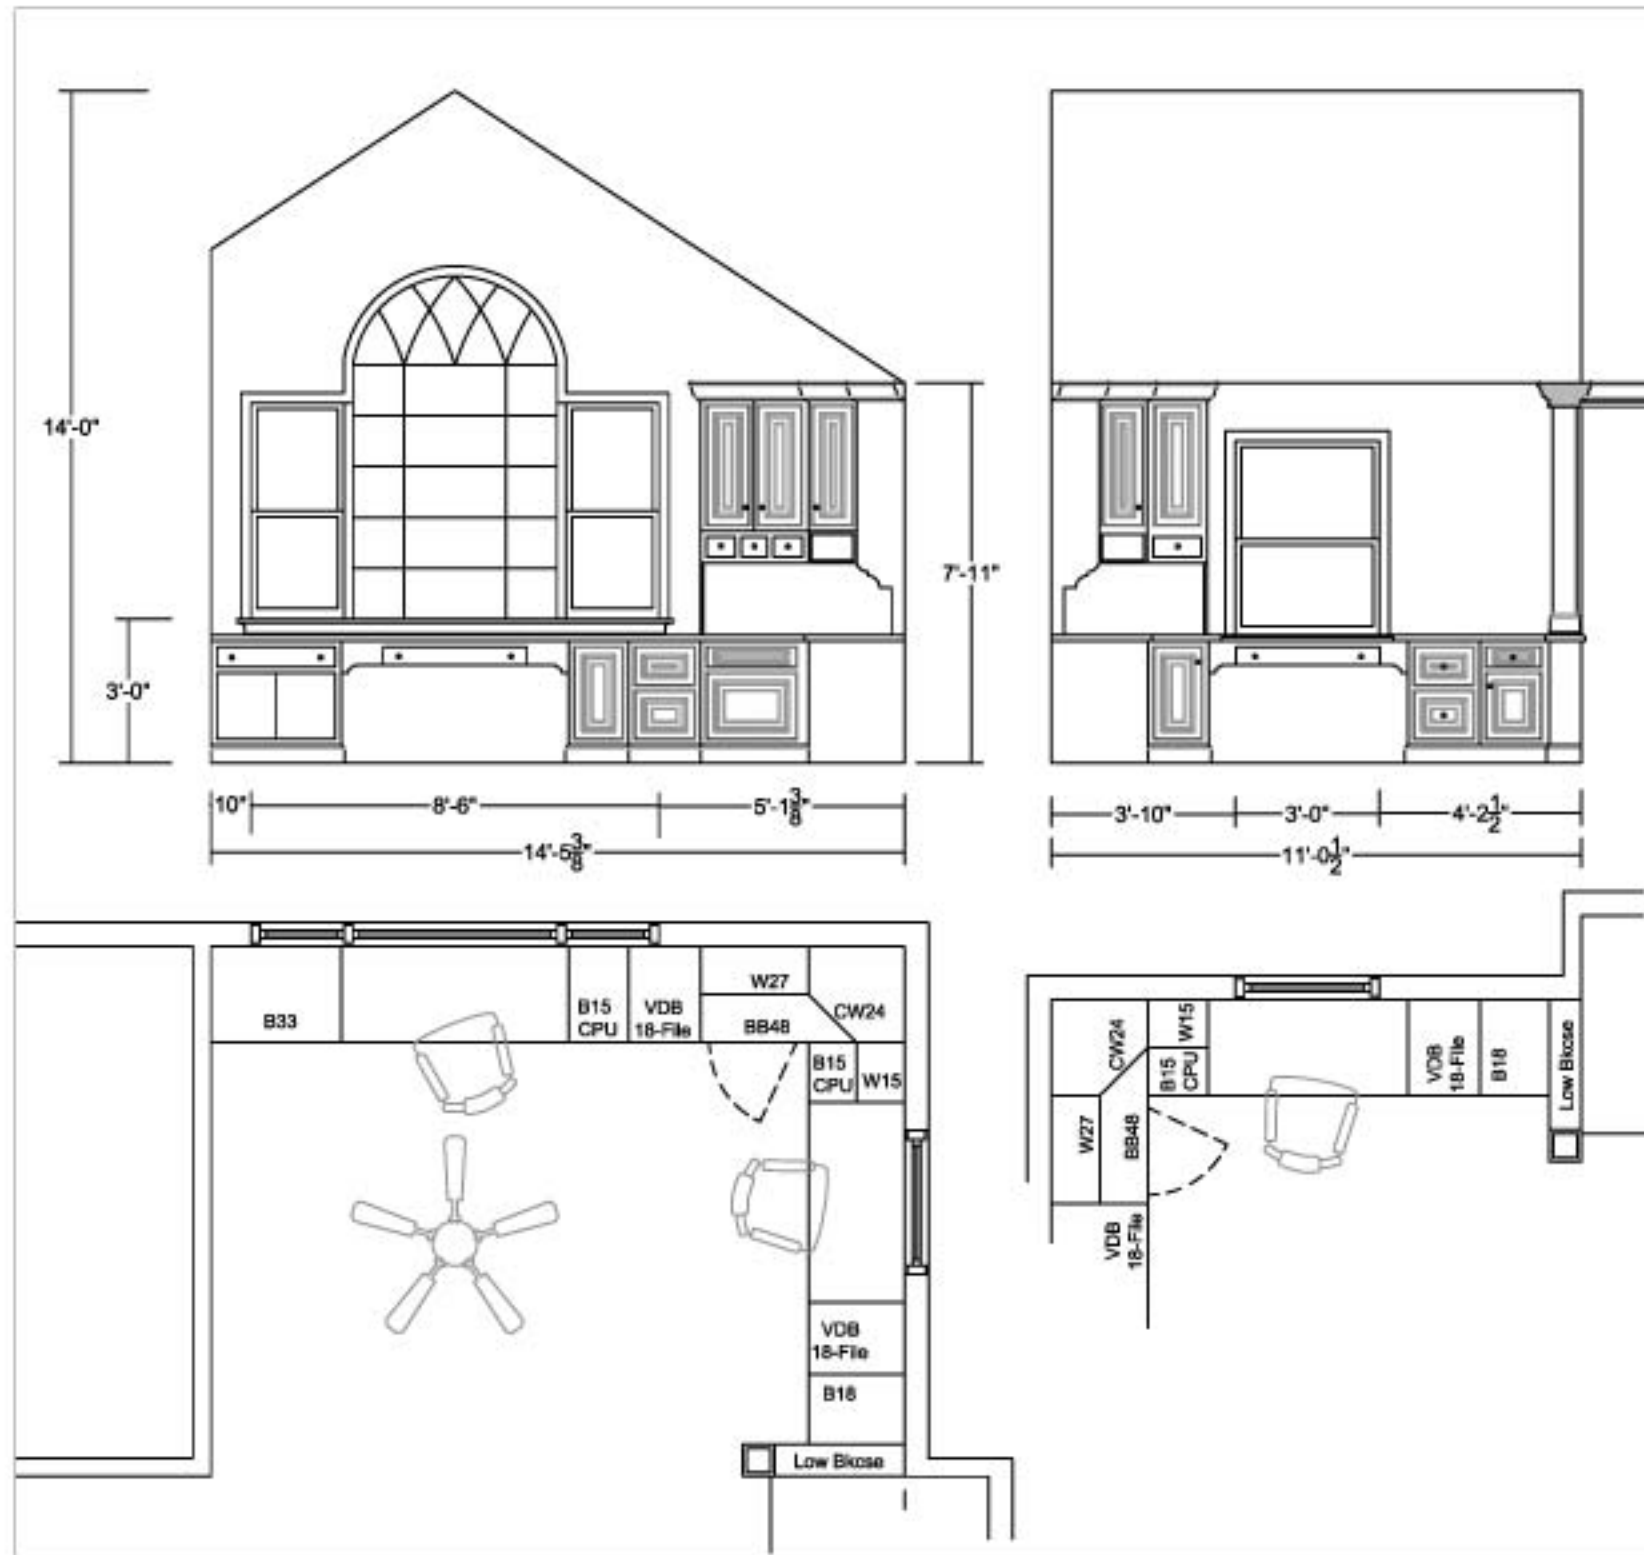

1 Elevation: Proposed Addition Family Room
Scale: 1/4" = 1'-0"

2 Elevation: Existing Family Room Wall
Scale: 1/4" = 1'-0"