




① Fireplace Cornice  
Scale: 3/4" = 1'-0"

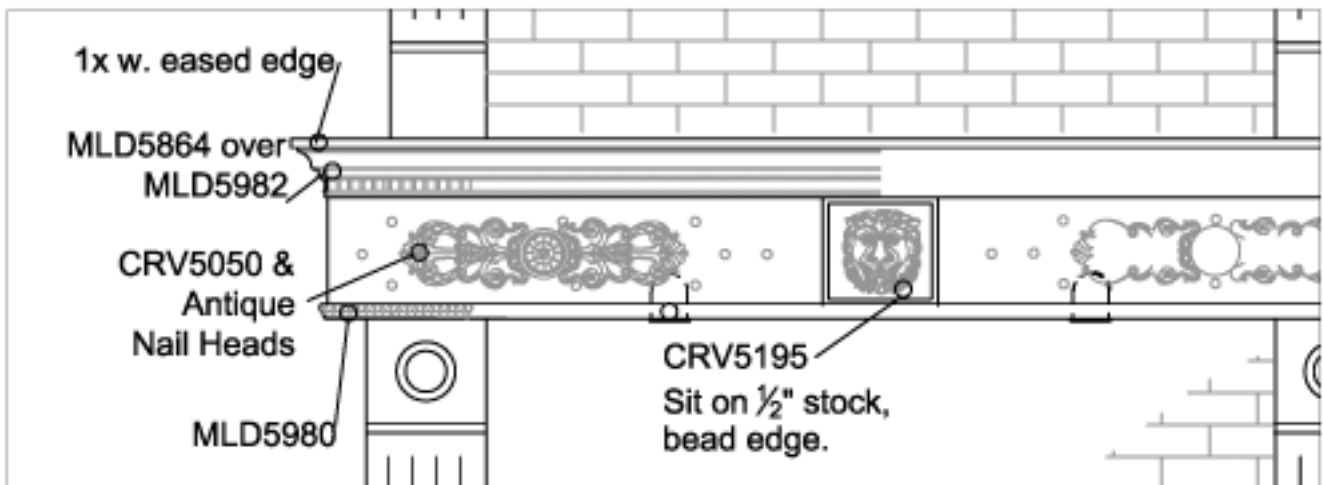


② Fireplace Mid-Crown  
Scale: 3/4" = 1'-0"

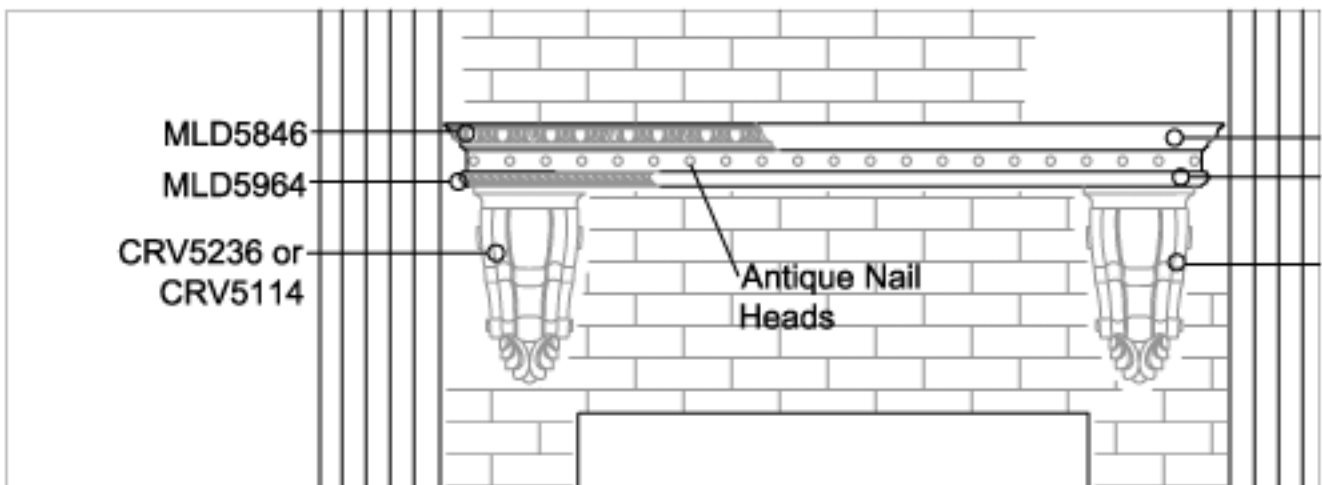

③ Fireplace Mantle  
Scale: 3/4" = 1'-0"

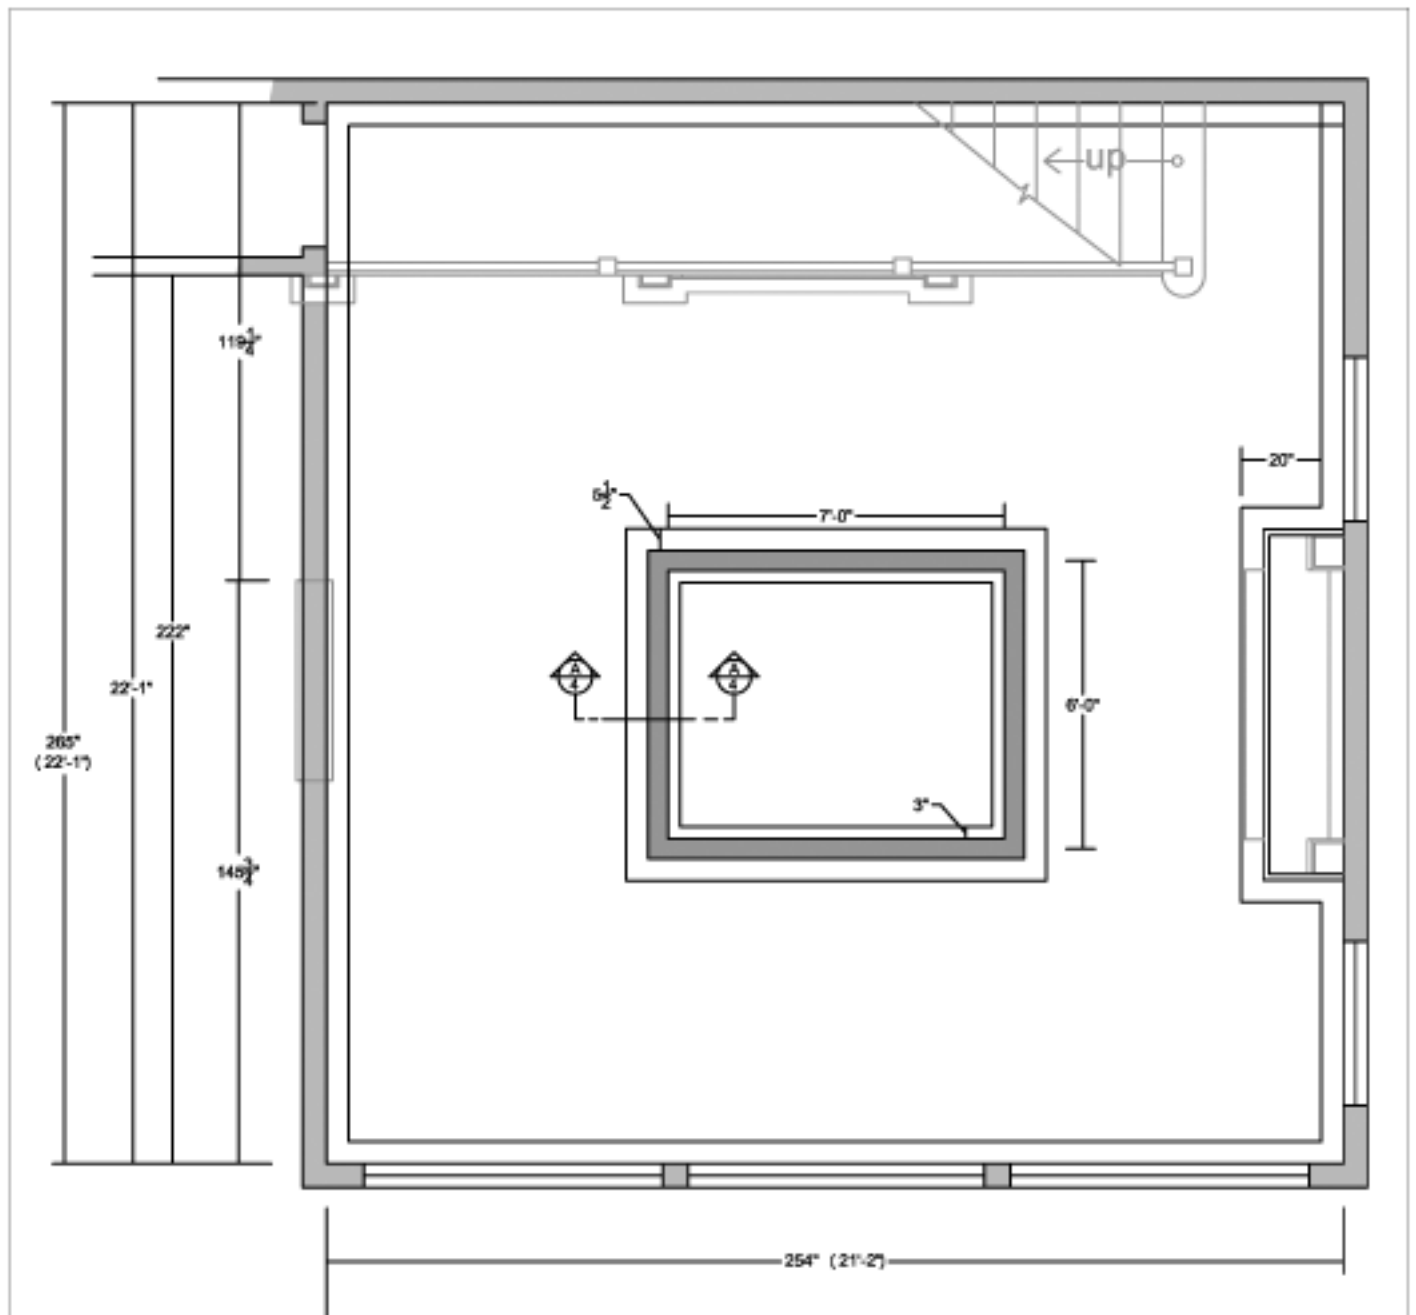

① Reflected Ceiling Plan  
Scale: 1/4" = 1'-0"

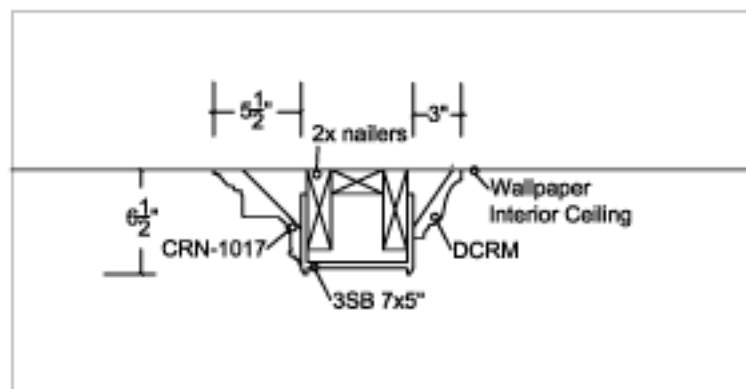

② Detail: Canopy  
Scale: 1" = 1'-0"