



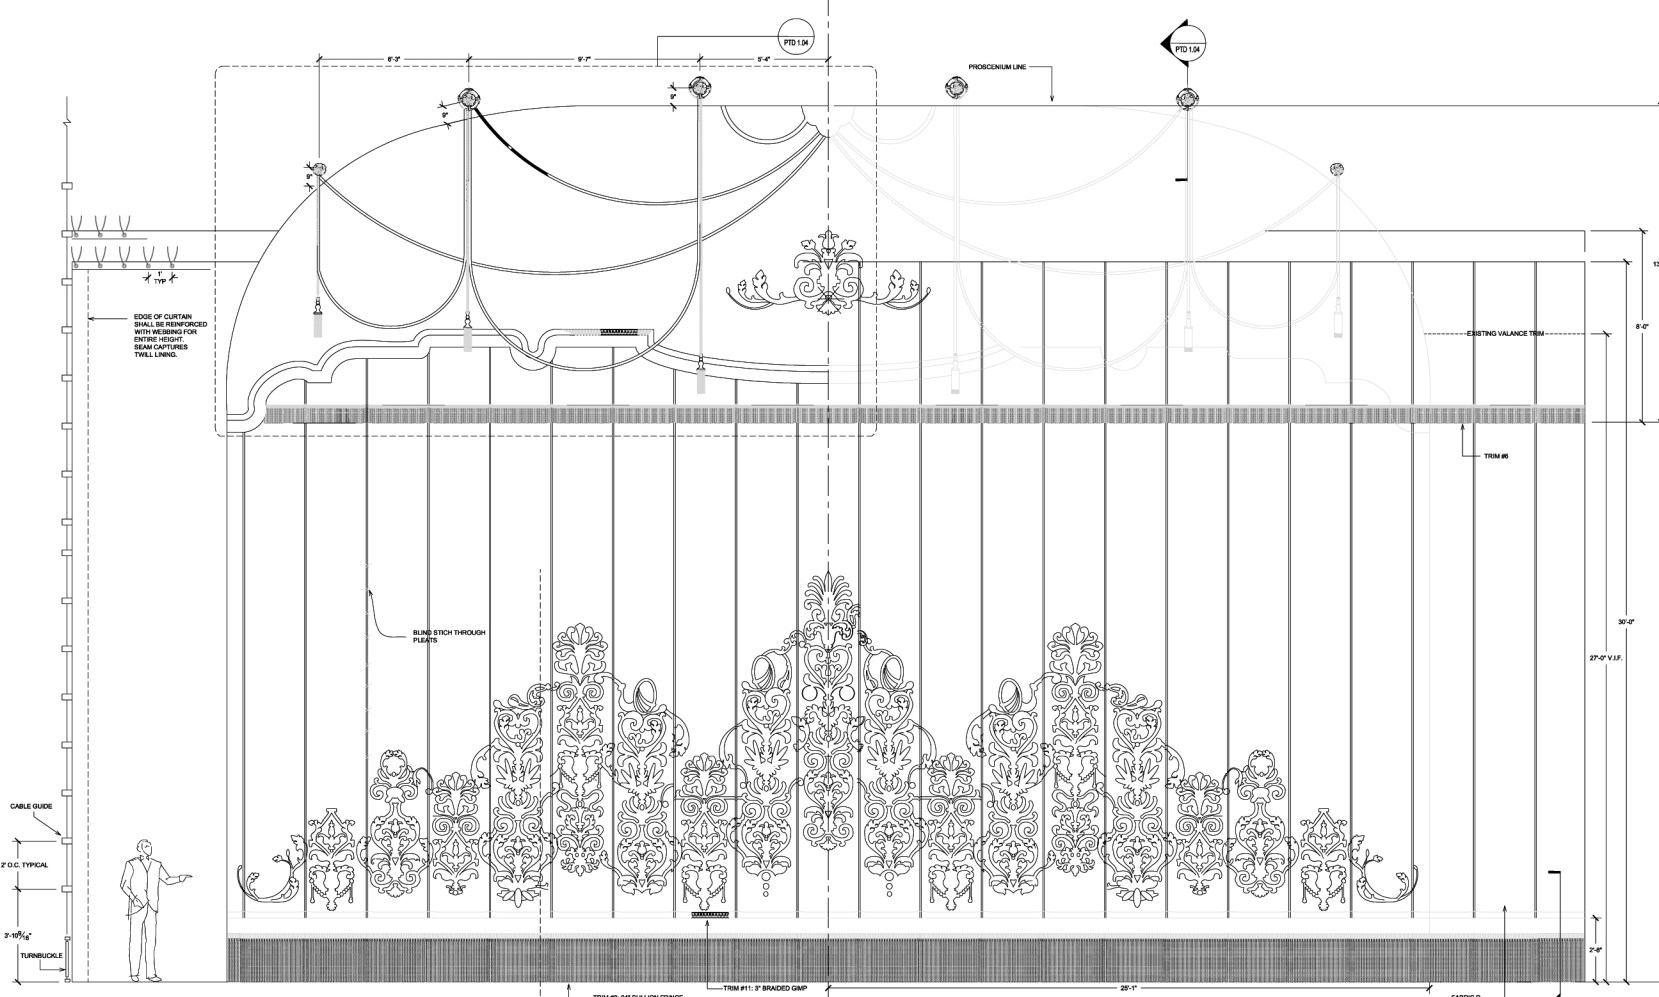


3 MAIN CURTAIN SIDE VIEW  
1/2" = 1'-0"

2 MAIN CURTAIN ELEVATION  
1/2" = 1'-0"

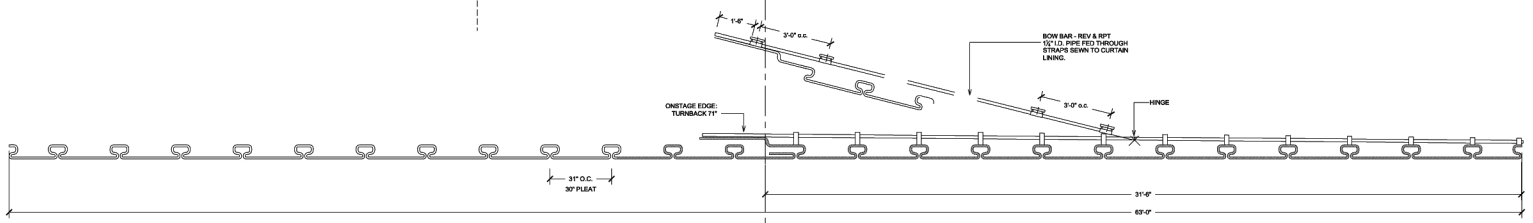

1 MAIN CURTAIN PLAN VIEW  
1/2" = 1'-0"

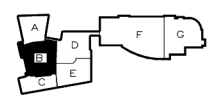

OVERALL KEY PLAN  
B- SERIES: AREAS A,B,C  
C- SERIES: AREAS D,E,F,G

SEPT. 14, 2001 PHASE 2- 3A DRAWING ISSUED FOR BUILDING PERMIT REVIEW  
JULY 30, 2002 --- DRAWING ISSUED FOR DRAPERY COORDINATION

**Sachs Morgan Studio**  
Theatre Design Specialists  
844 West 17th Street  
New York, New York 10011  
212-768-4144 • Fax 212-768-4149

**TOMASSO BROTHERS, INC.**  
CONSTRUCTION MANAGER

**WATERBURY PERFORMING ARTS MAGNET SCHOOL & PALACE THEATRE RENOVATION**  
EAST MAIN STREET  
WATERBURY, CT

STATE PROJECT NO. 151-242-MAGN

**KAESTLE BOOS ASSOCIATES, INC. ARCHITECTS**

DRAWN BY: CHECKED BY: SCALE: 1/2" = 1'-0"

**PALACE MAIN DRAPE**

PROJECT NO. 0008 DRAWING NO. PHASE 2- 3A  
DATE: 1-11-05 TD 1.05

NOT FOR CONSTRUCTION