

6'-0" C.r. Min. | 6'-0" | 48'-0" | 105'-9" | 6'-0" | 8' C.r. Min.

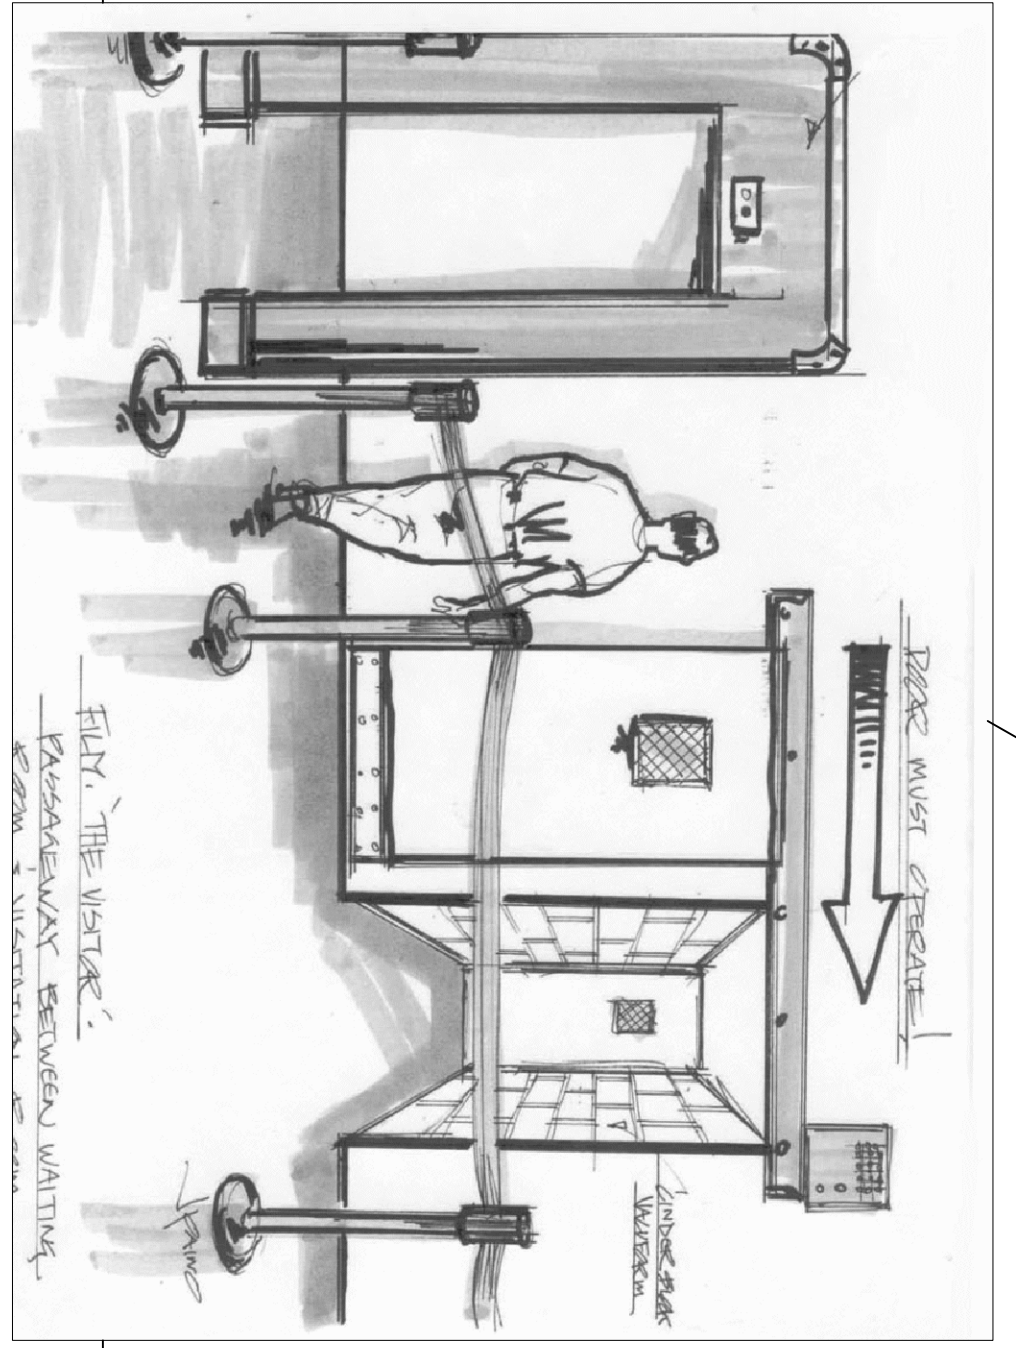
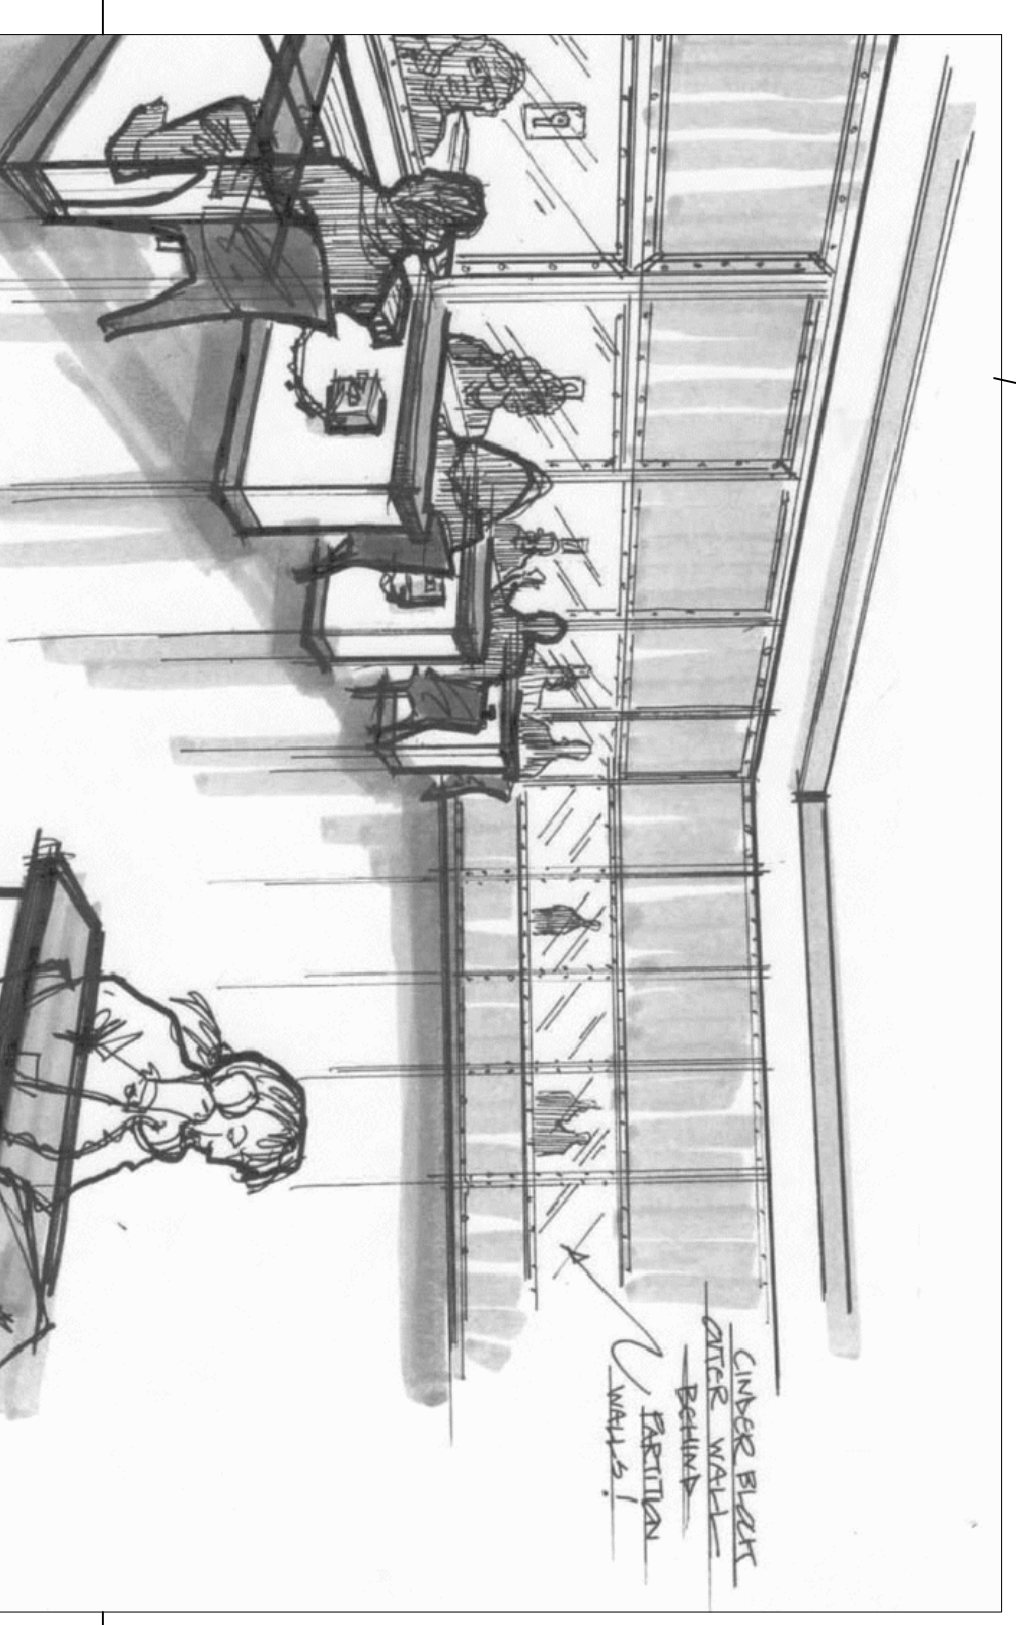
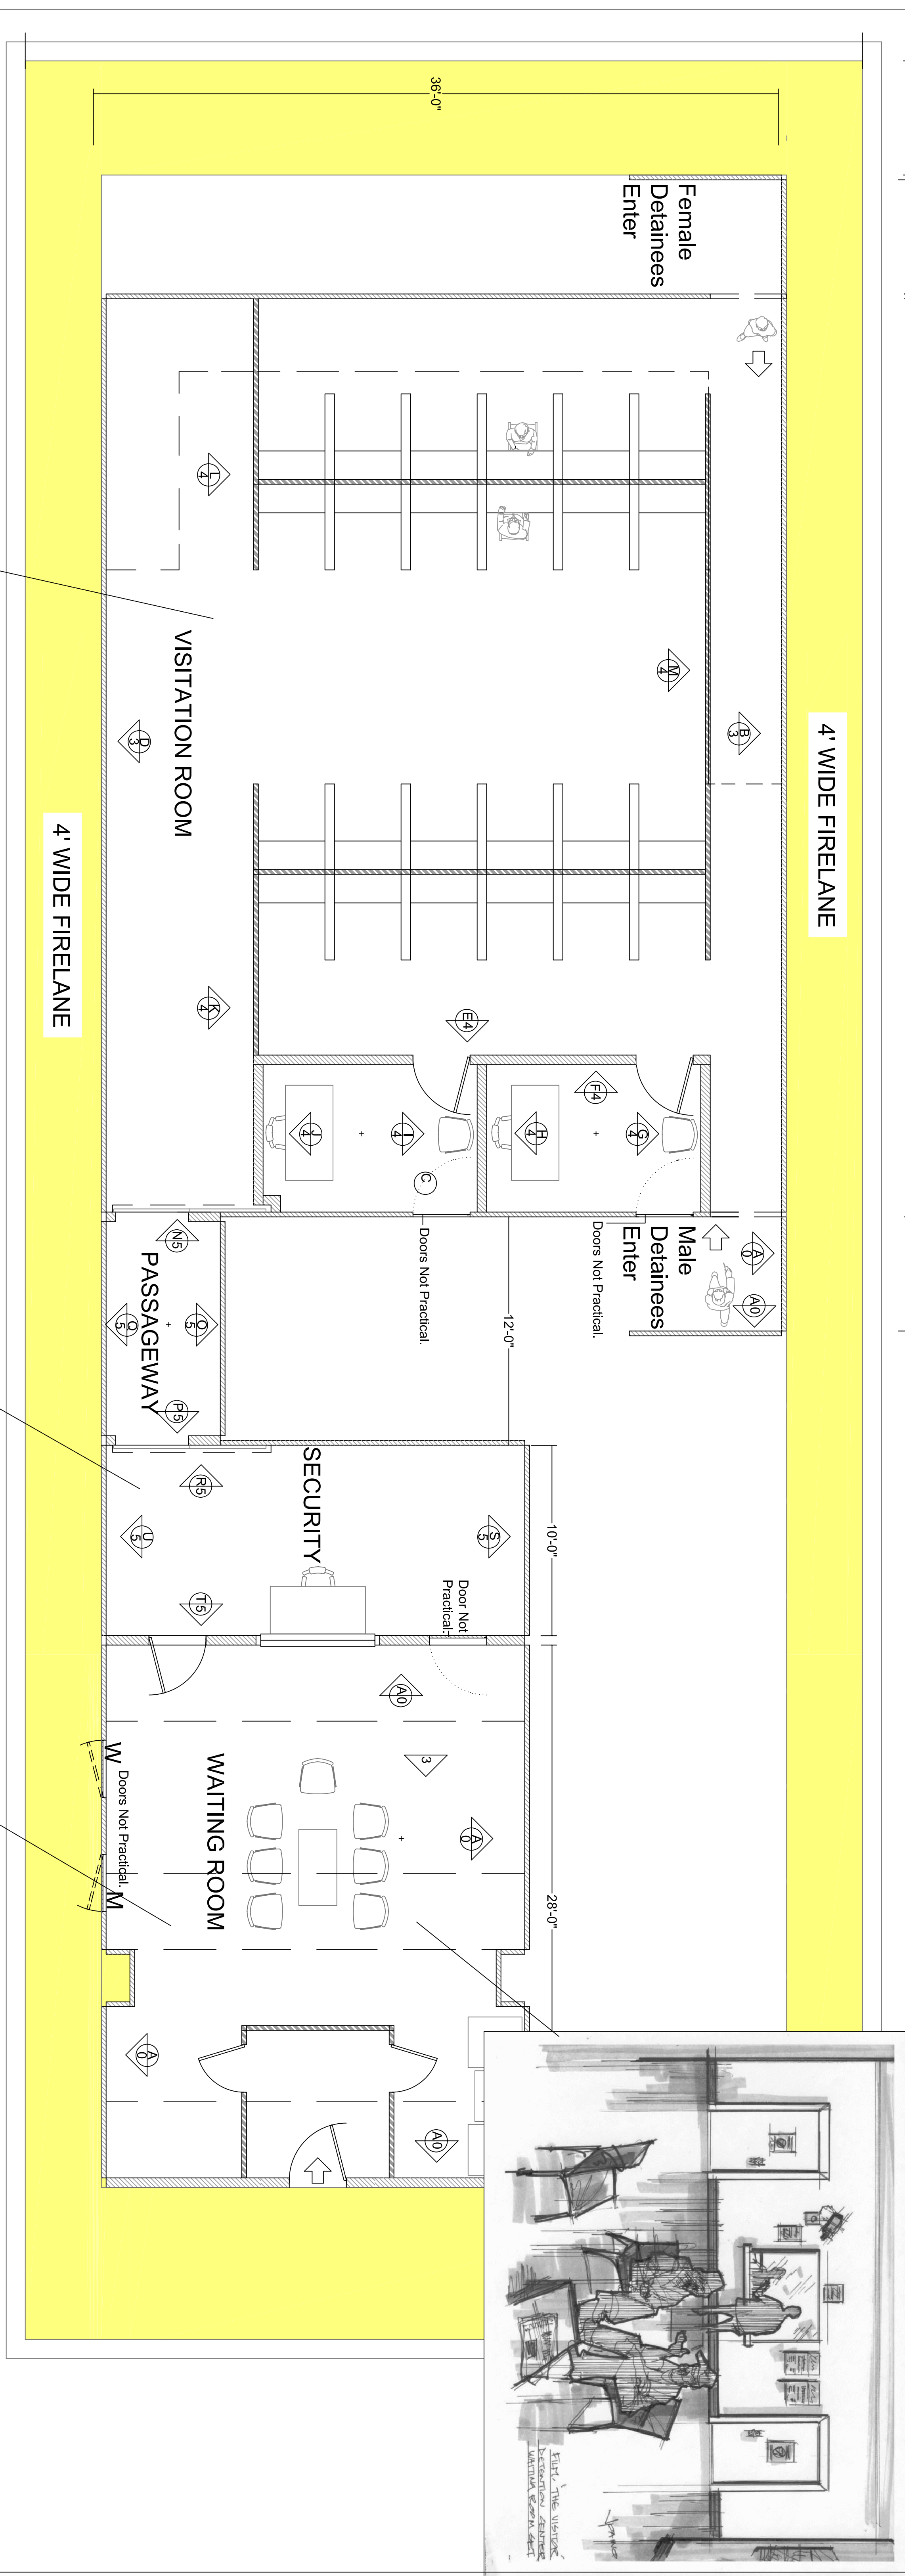


PLATE SCHEDULE	
1 -	Cover
2 -	General Plan
2A -	Plan w. Grid
3 -	Visitation Room
4 -	Visitation Partitions & Office Walls
5 -	Security Area & Visitation Booths
6 -	Waiting Room & Vestibule

**1** Plan: Set Plan in Studio  
Scale: 1/4" = 1'-0"

Visitor Productions LLC Presents

# THE VISITOR

THE DETENTION CENTER: GENERAL PLAN  
Scale: As Noted  
Shoot Date: 00.00.06  
John Paine, Production Design - Len Clayton, Art Direction  
SET NO.: 00

Plate No.: **1 of 6**

Issued: 09.28.06  
Rev.: 00.00.06  
Rev 2: 00.00.06  
Draft: Alison Ford