


**1** Elevations: Waiting Room  
Scale: 1/4" = 1'-0"


**2** Section: A-A  
Scale: 1/2" = 1'-0"

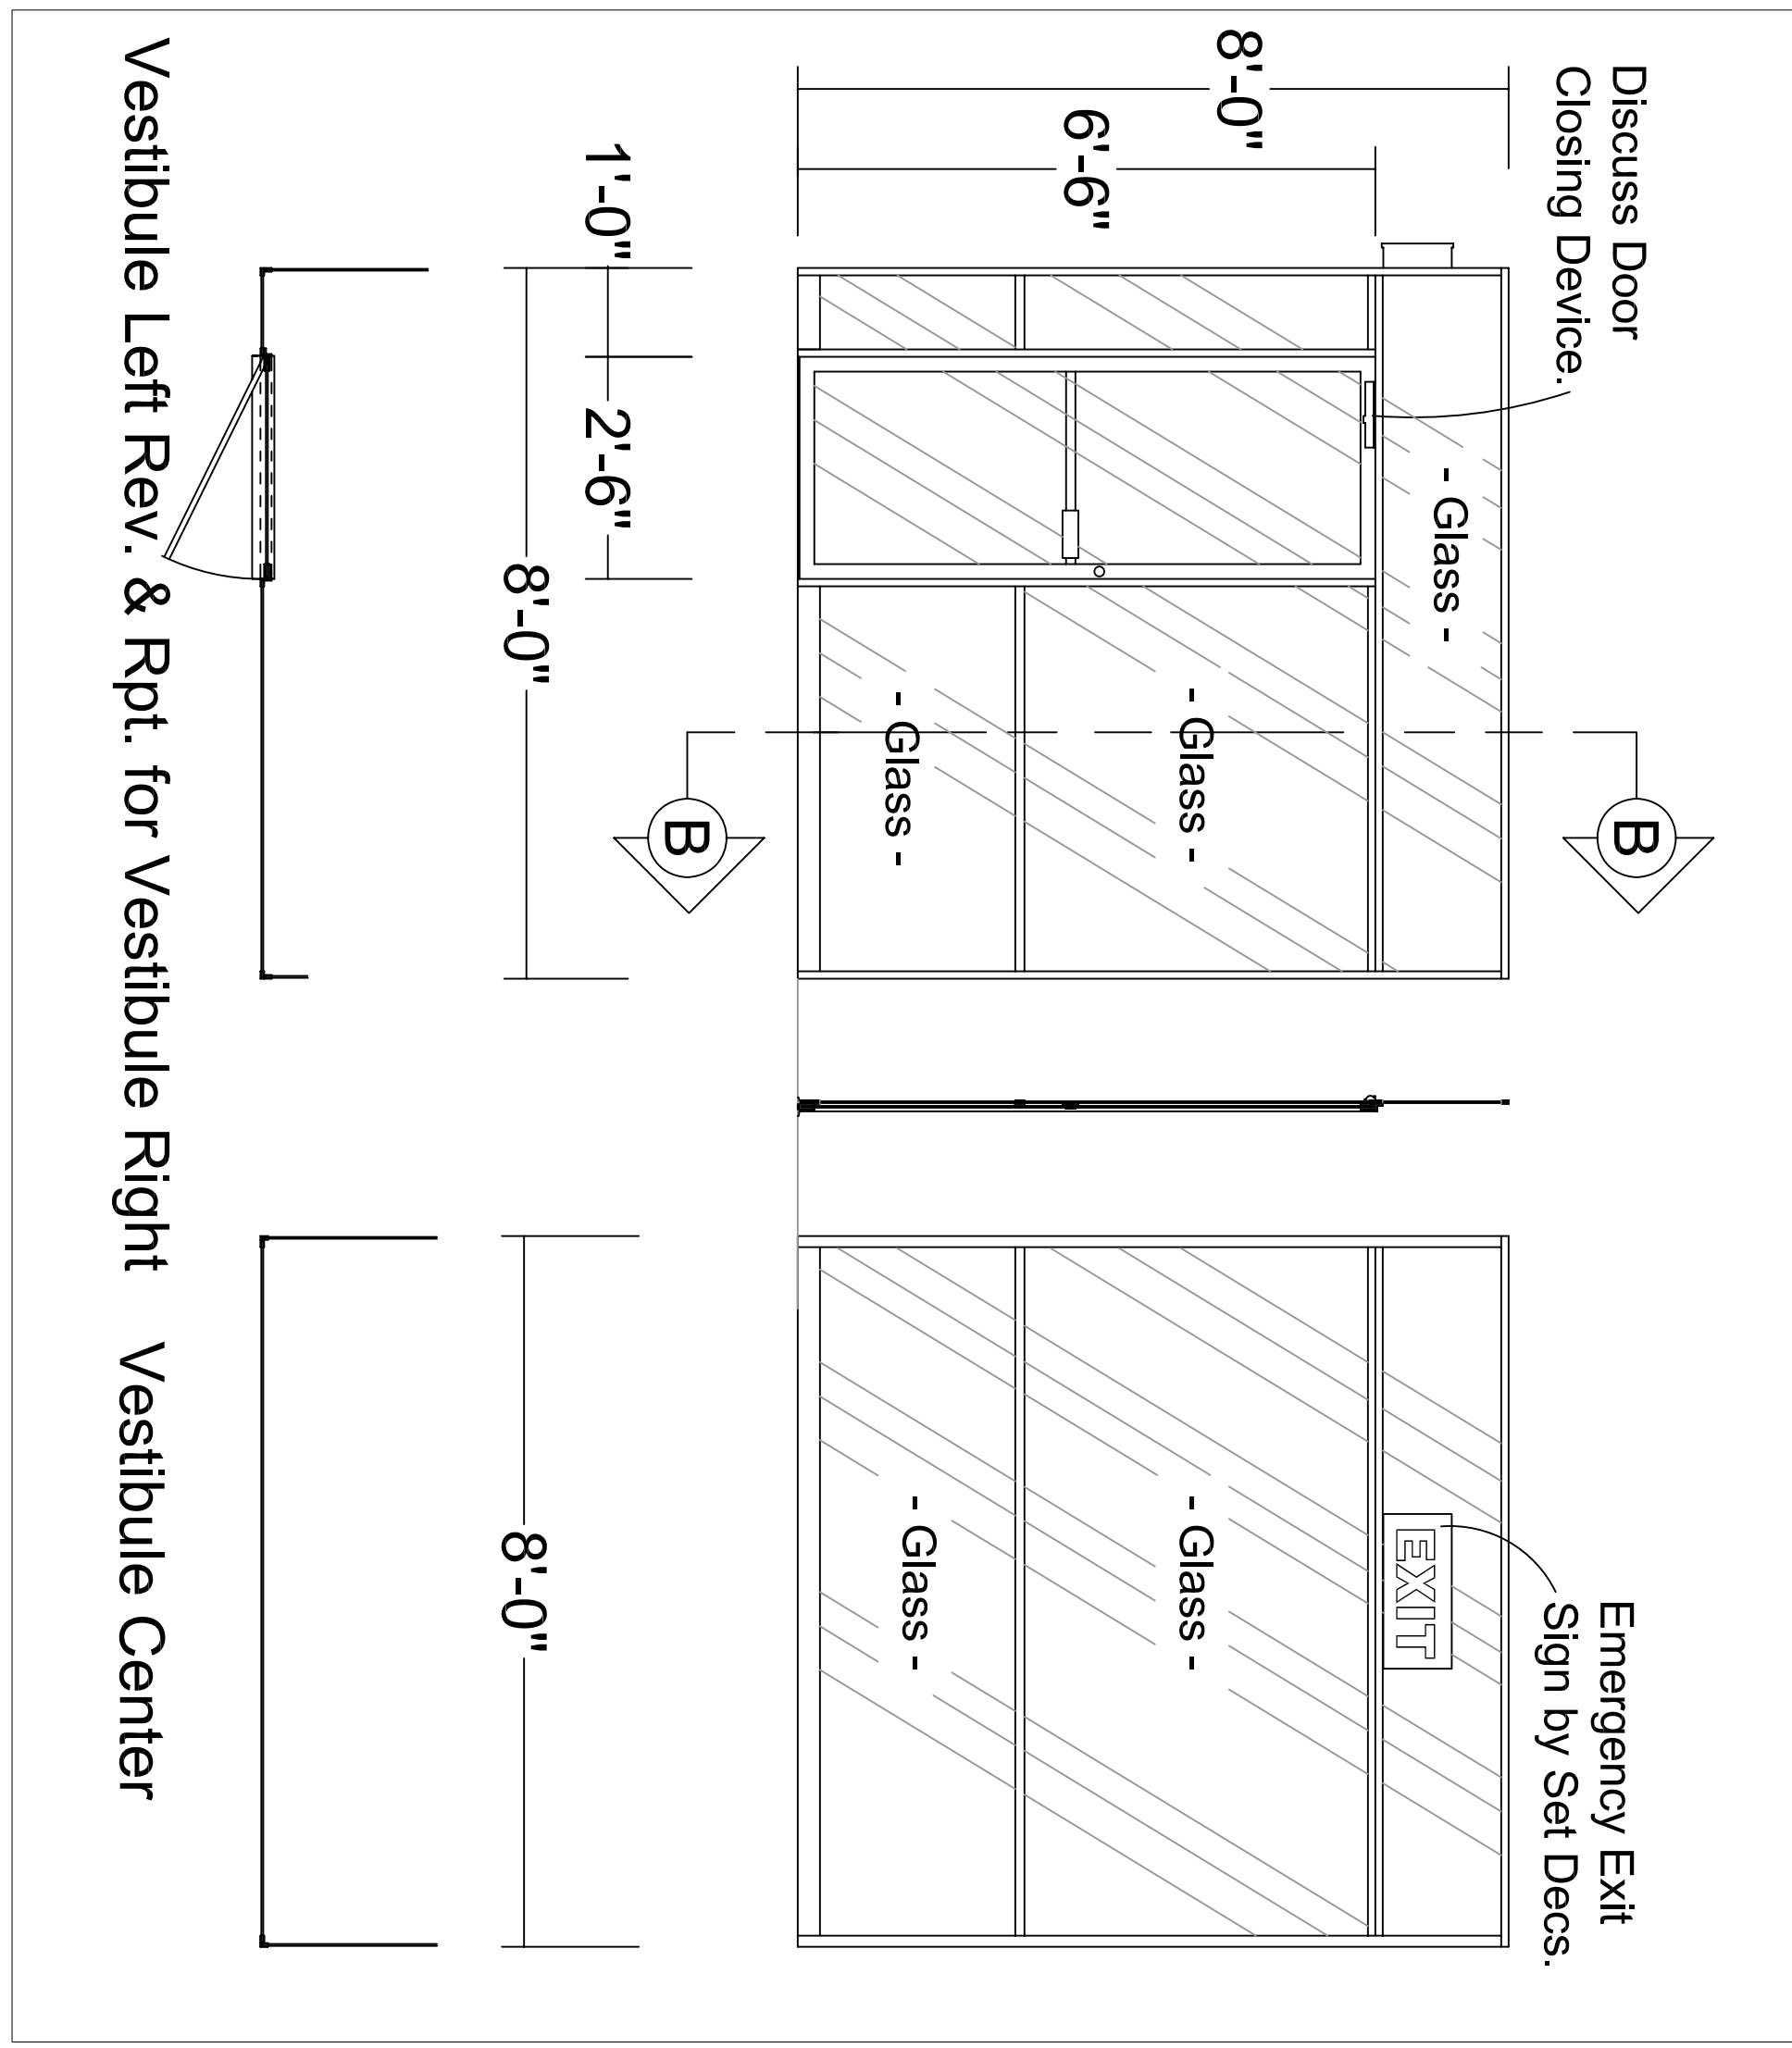

**3** Elevation: Vestibule  
Scale: 1/2" = 1'-0"

**5** Section B-B: Lower  
Scale: 3" = 1'-0"

**6** Section B-B: Upper  
Scale: 3" = 1'-0"

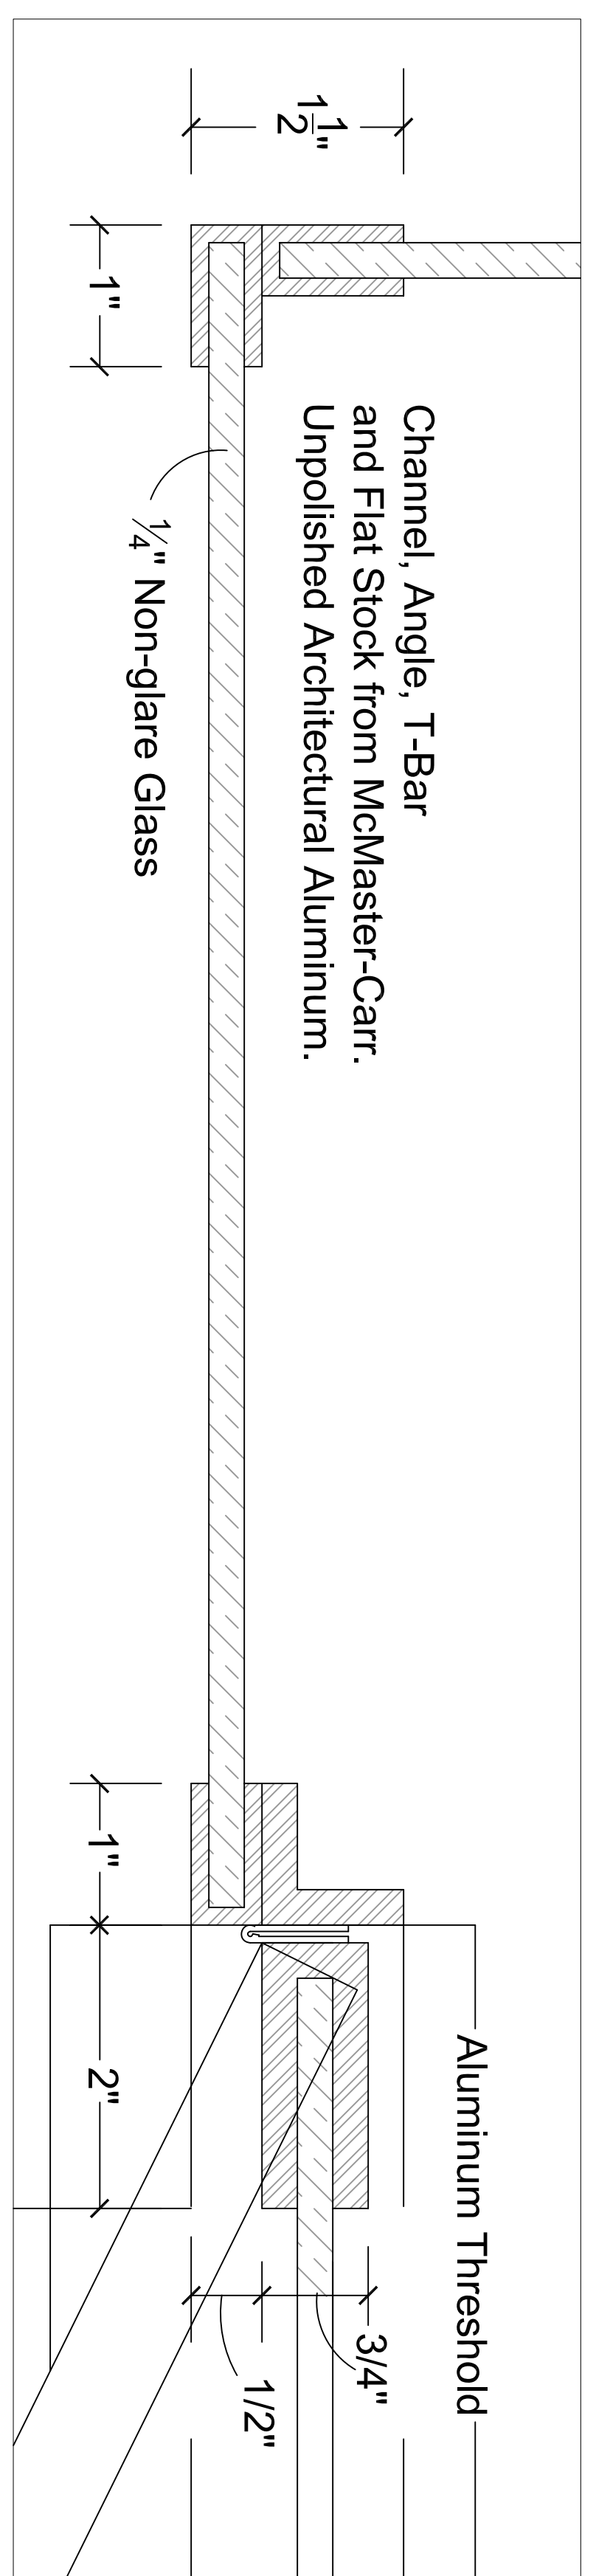

**4** Detail: Vestibule Corner  
Scale: Full Size

Visitor Productions LLC Presents

# THE VISITOR

THE DETENTION CENTER: ELEVATIONS  
Scale: As Noted  
Shoot Date: 00.00.06

Issued: 09.29.06  
Rev: 00.00.06  
Rev 2: 00.00.06  
Draft: Alison, Ford

Plate No: **6 of 6**

SET NO: 00

John Paino, Production Design - Len Clayton, Art Direction