

POOL: PLAN AND SECTION

SCALE: 1/8" = 1'-0"

1

HOW TO GET AWAY WITH M

PRODUCTION DESIGNER : WYNN THOMAS
ART DIRECTOR : ALISON FORD

DRAWING BY : A. Ford

FOR CONSTRUCTION

SET NAME :
INT WATER TANK

EPISODE :
PILOT

Shoot Date: M 3/24/14

Day #: 13

LOCATION :
BEACON BLDG POOL, 141 W. SOMMERSET (HOWARD)

SCALE :
AS NOTED


Scene(s): Sc.# 56

REVISED :
3-13-2014



SHEET #:
2 OF 4

Shoot Date: M 3/24/14

Day #: 13

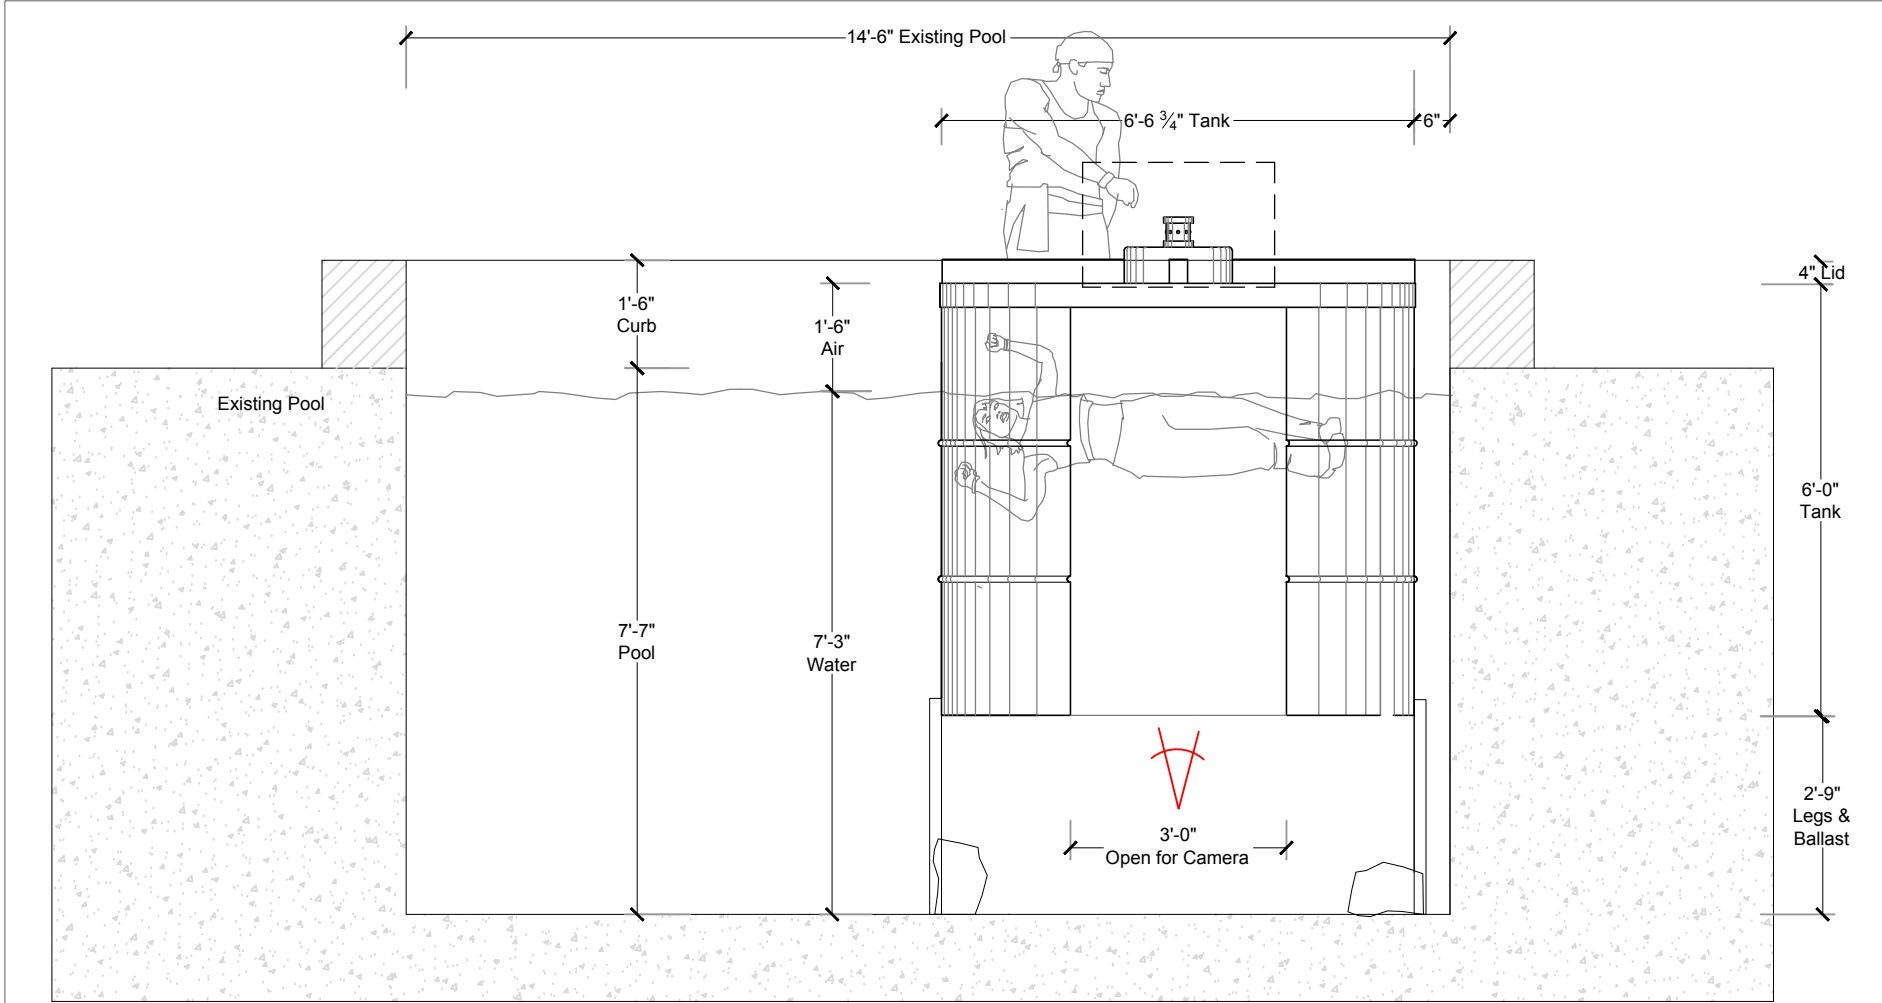

1 WATER TANK INTERIOR
SCALE: 3/8" = 1'-0"

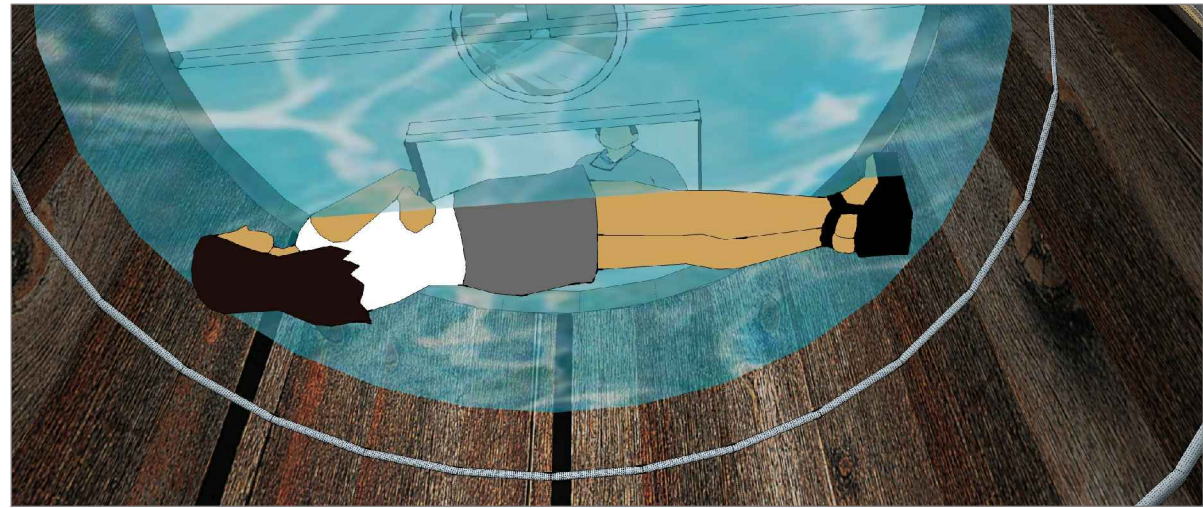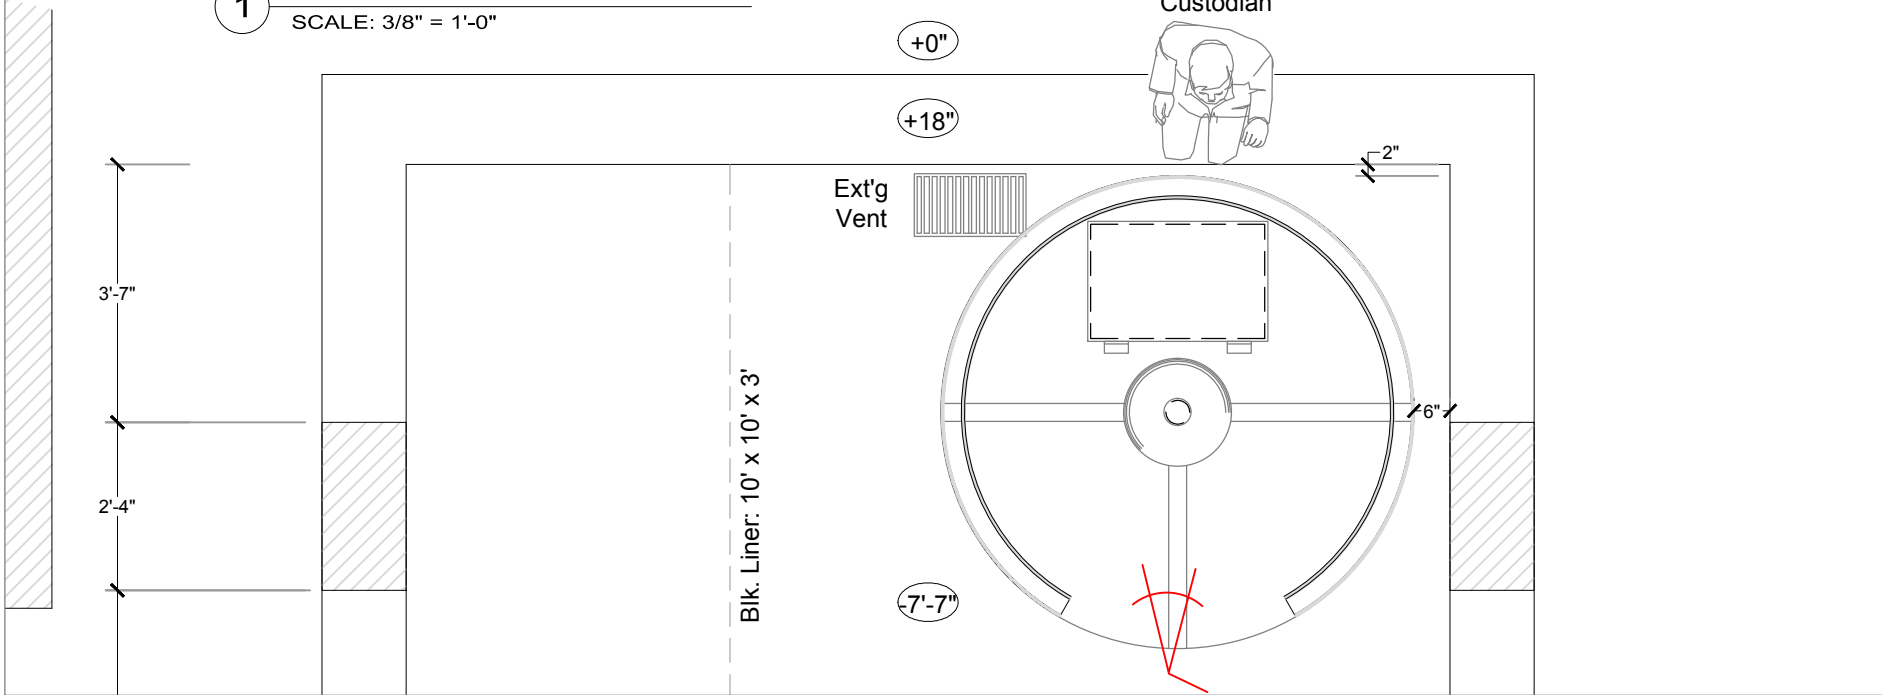

FOR CONSTRUCTION

HOW TO GET AWAY WITH MURDER	PRODUCTION DESIGNER : WYNN THOMAS ART DIRECTOR : ALISON FORD	SET NAME : INT/EXT WATER TANK	EPISODE : PILOT	SET NUMBER : 025	DRAW DATE : 2-27-2014	Shoot Date: M 3/24/14	Day #: 13
	DRAWING BY : A. Ford	LOCATION : BEACON BLDG POOL, 141 W. SOMMERSET (HOWARD)	SCALE : AS NOTED	SHEET # : 3 OF 4	REVISED : 3-13-2014	Scene(s): Sc.# 56	



FOR CONSTRUCTION

HOW TO GET AWAY WITH MURDER	PRODUCTION DESIGNER : WYNN THOMAS ART DIRECTOR : ALISON FORD	SET NAME : INT/EXT WATER TANK	EPISODE : PILOT	SET NUMBER : 025	DRAW DATE : 2-27-2014	Shoot Date: M 3/24/14	Day #: 13
	DRAWING BY : A. Ford	LOCATION : BEACON BLDG POOL, 141 W. SOMMERSET (HOWARD)	SCALE : AS NOTED	SHEET # : 4 OF 4	REVISED : 3-13-2014	Scene(s): Sc.# 56	