

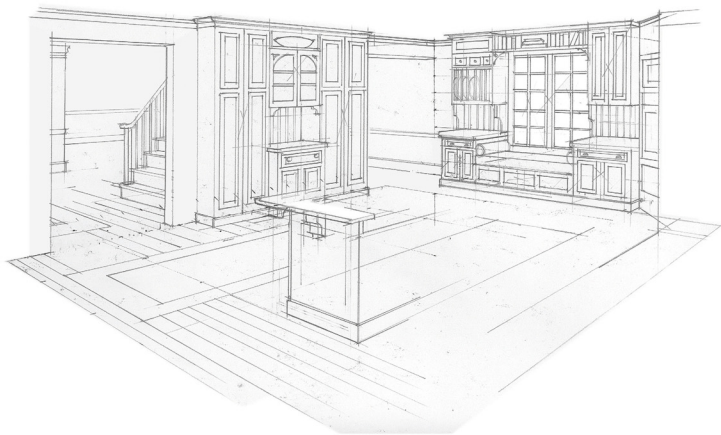


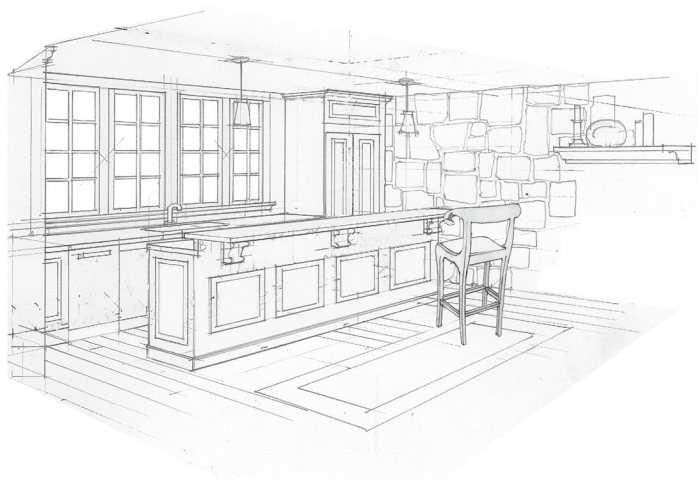


Concept Only

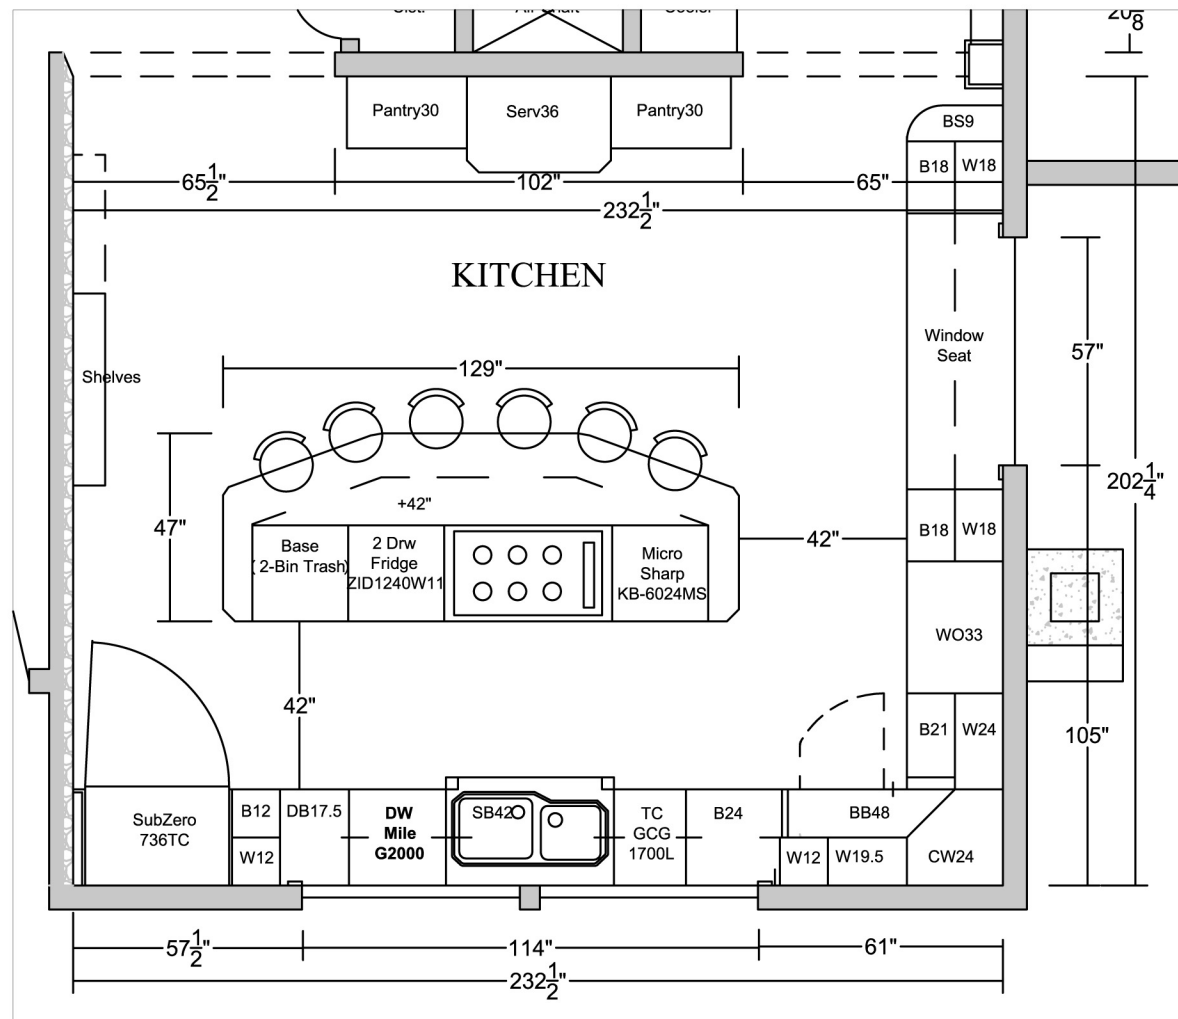


1 Kitchen Plan
Scale: 1/4" = 1'-0"

PAGANIS RESIDENCE, YORKTOWN, NEW YORK
J.R. CATTINGTON INTERIORS


NEW YORK - BOCCA RATON - PALM BEACH
525 PLEASANTVILLE ROAD - BRIARCLIFF MANOR, NEW YORK 10510
914-762-7722 - 877-599-6799 - Fax: 914-762-7876 - www.jrcattington.com

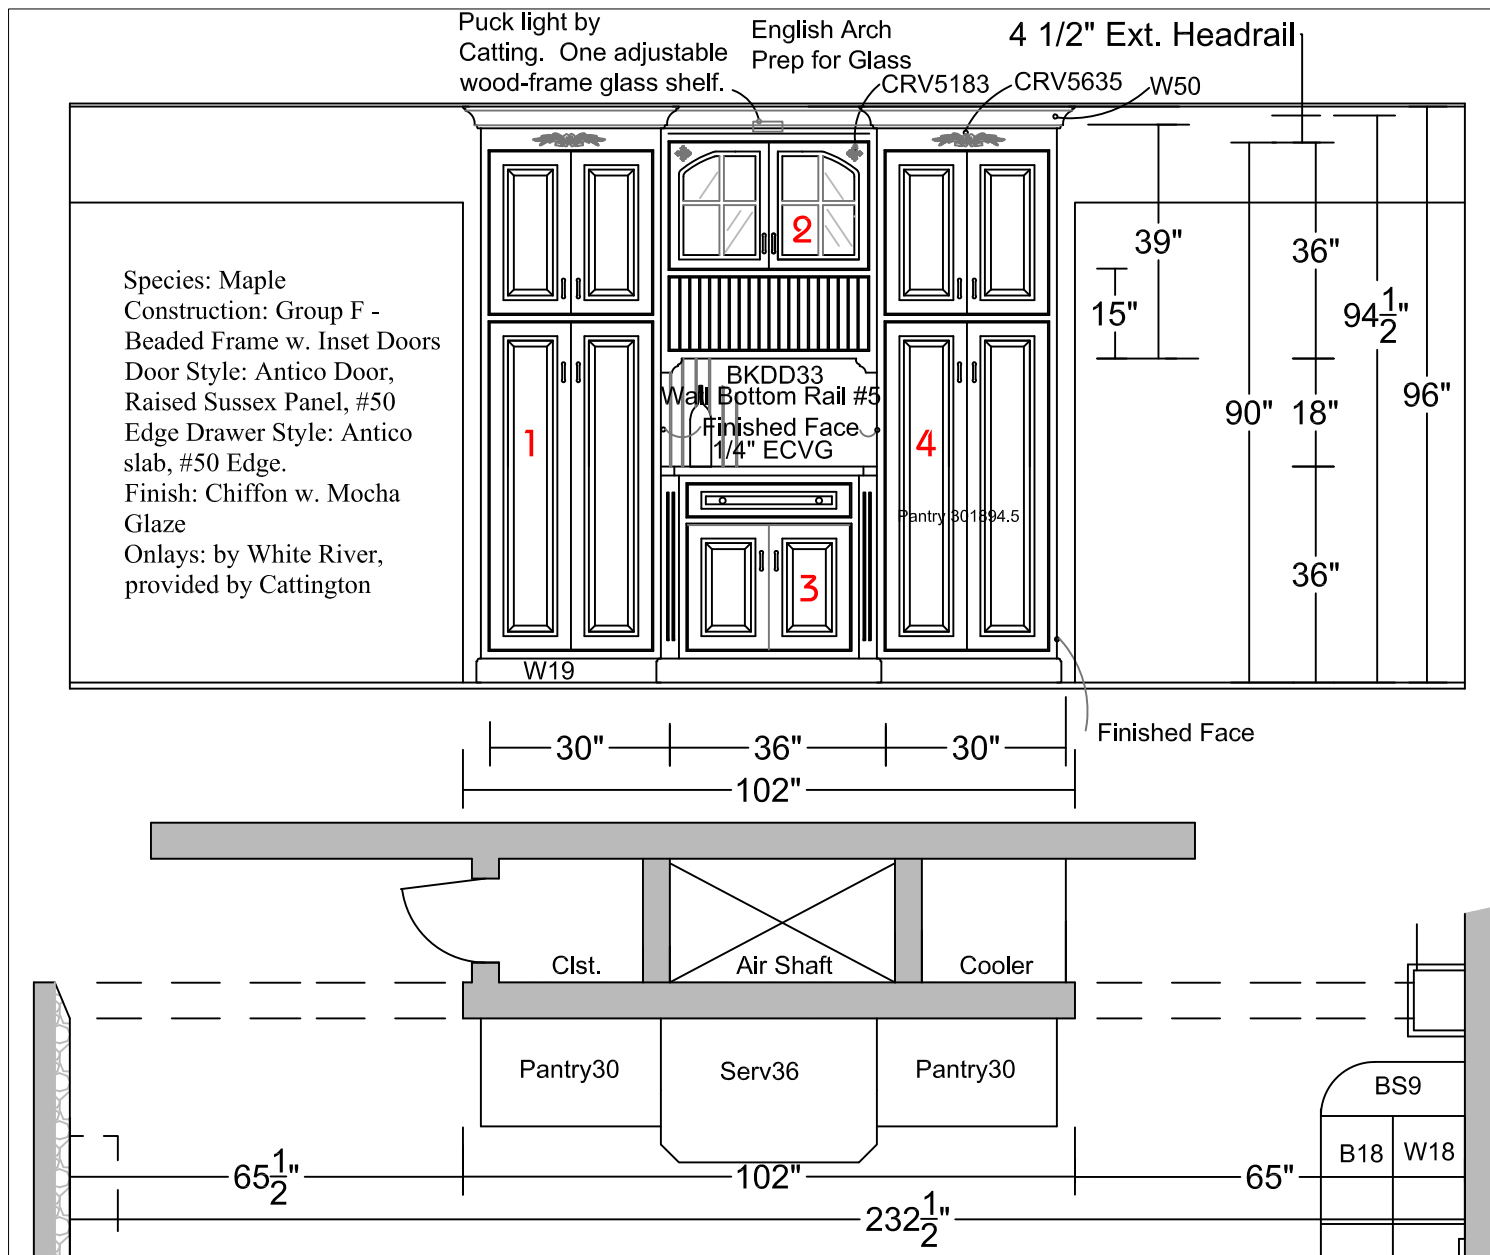

1 Elevation A
Scale: 3/8" = 1'- 0"

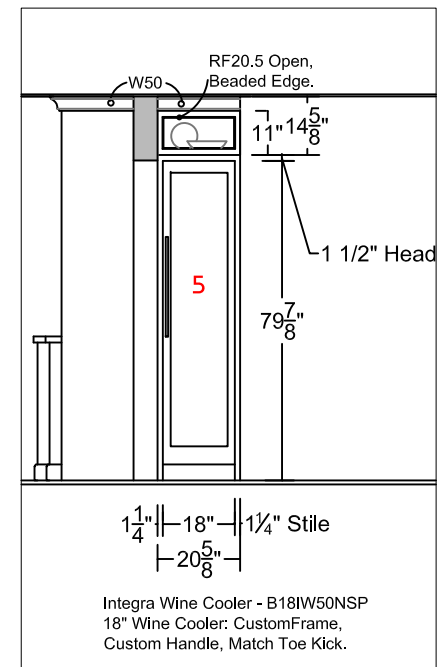


1 Cooler Elevation
Scale: 1/4" = 1'- 0"

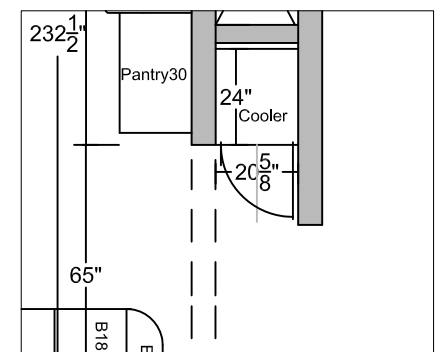



1 Cooler Plan
Scale: 1/4" = 1'- 0"

PAGANIS RESIDENCE, YORKTOWN, NEW YORK
J.R. CATTINGTON INTERIORS
NEW YORK - BOCCA RATON - PALM BEACH
525 PLEASANTVILLE ROAD - BRIARCLIFF MANOR, NEW YORK 10510
914-762-7722 - 877-599-6799 - Fax: 914-762-7876 - www.jrcattington.com

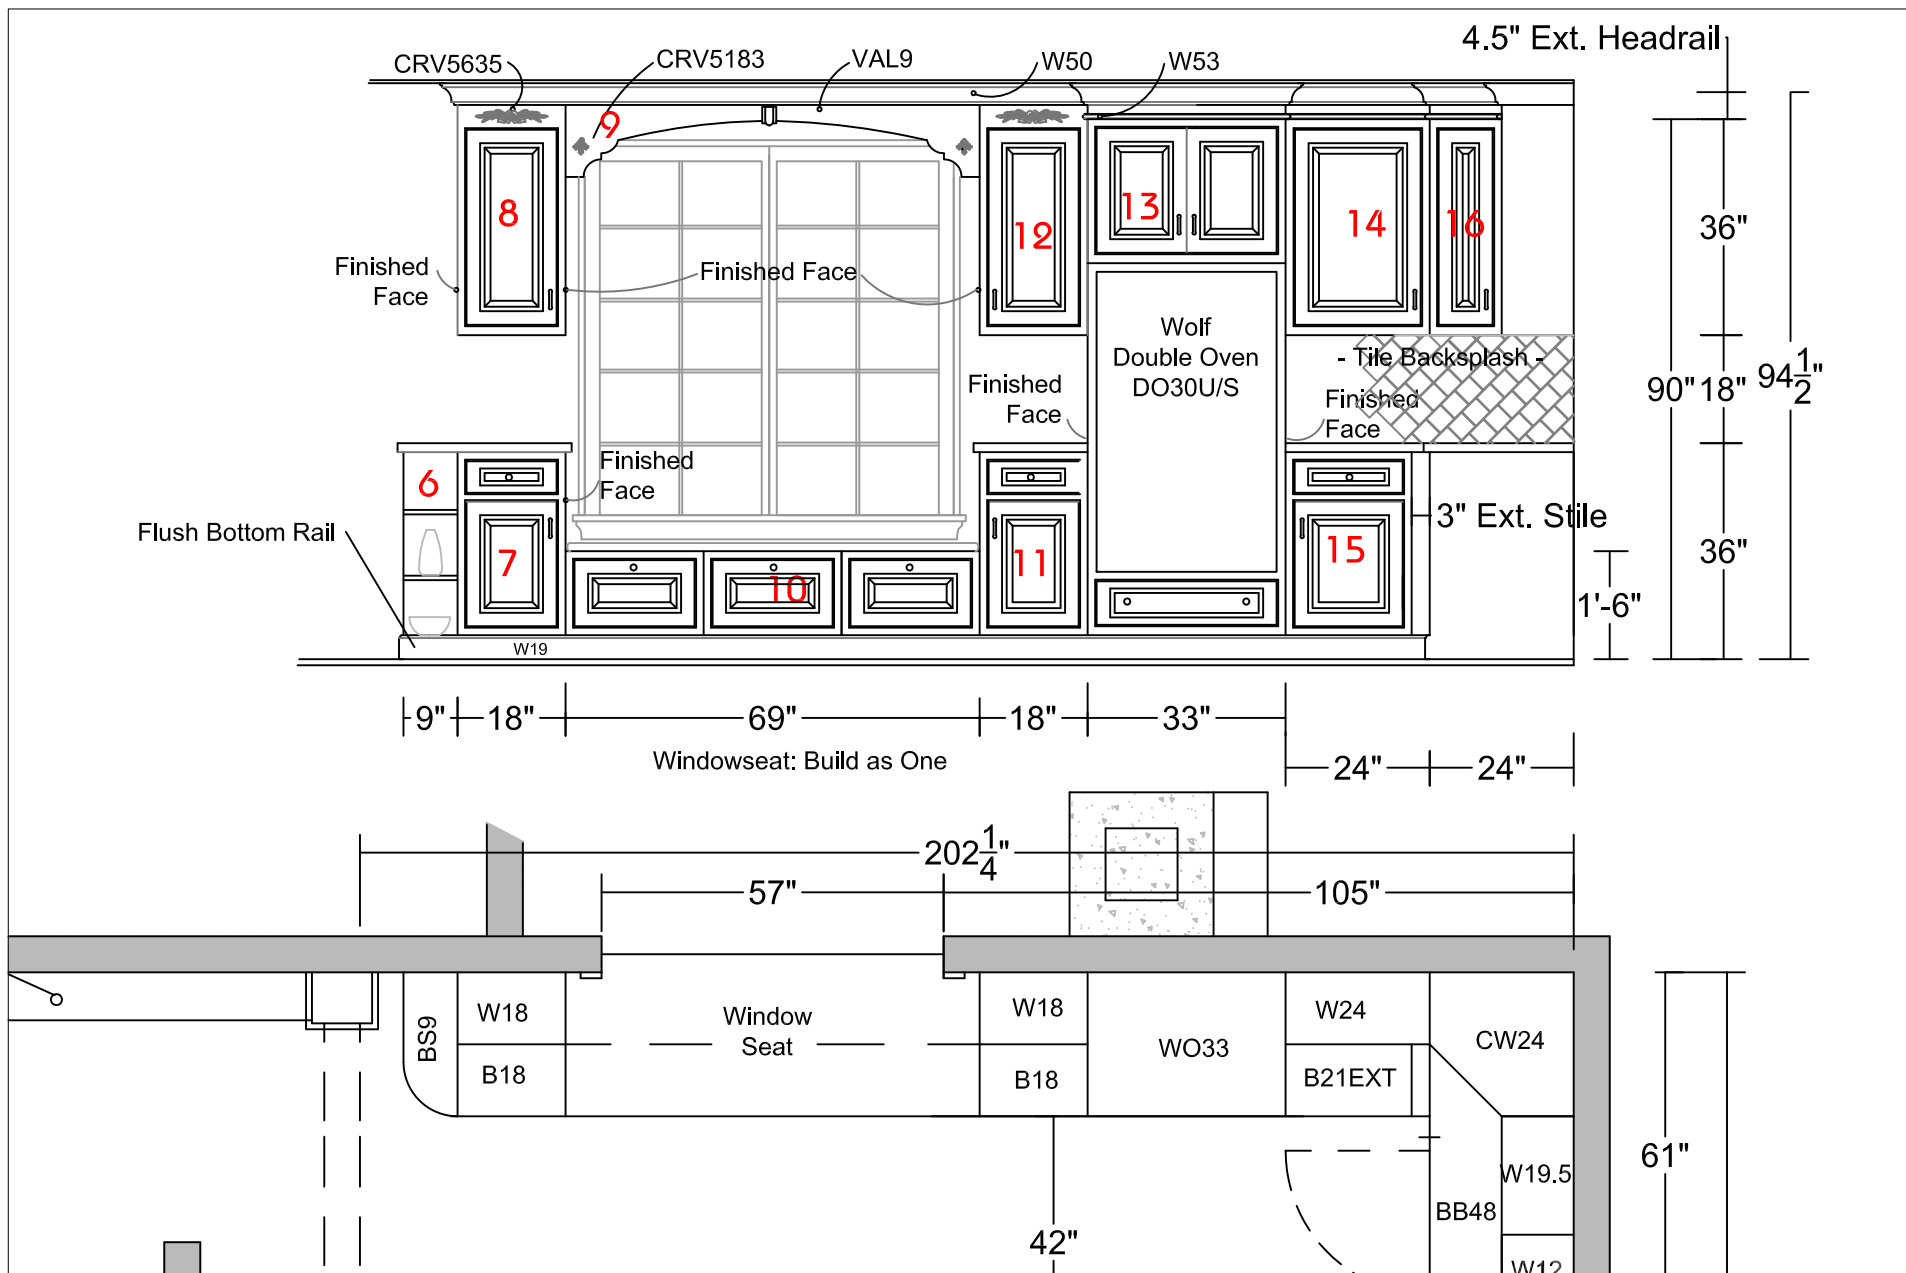


1 Elevation B
Scale: 3/8" = 1'-0"

PAGANIS RESIDENCE, YORKTOWN, NEW YORK
J.R. CATTINGTON INTERIORS
NEW YORK - BOCCA RATON - PALM BEACH
525 PLEASANTVILLE ROAD - BRIARCLIFF MANOR, NEW YORK 10510
914-762-7722 - 877-599-6799 - Fax: 914-762-7876 - www.jrcattington.com

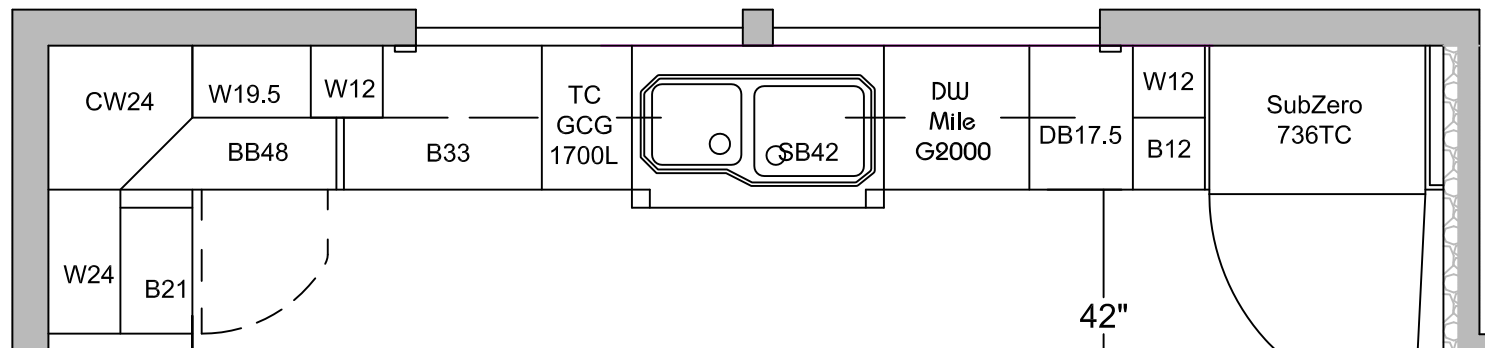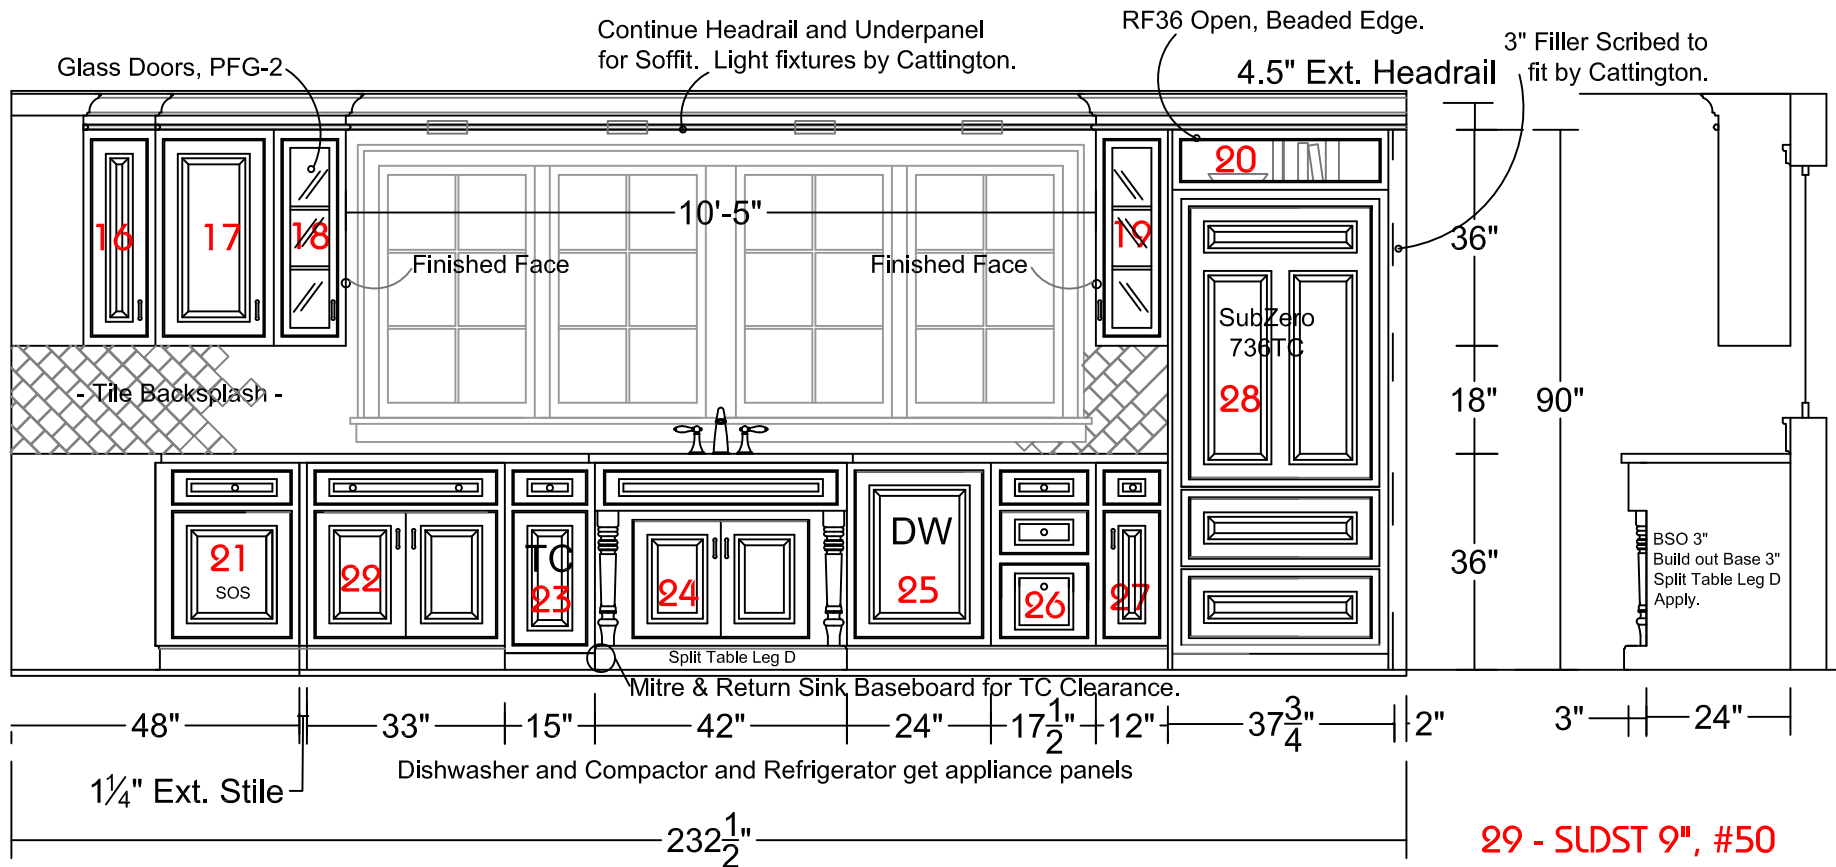


1 Elevation C
Scale: 3/8" = 1'-0"

PAGANIS RESIDENCE, YORKTOWN, NEW YORK
J.R. CATTINGTON INTERIORS
 NEW YORK - BOCCA RATON - PALM BEACH
 525 PLEASANTVILLE ROAD - BRIARCLIFF MANOR, NEW YORK 10510
 914-762-7722 - 877-599-6799 - Fax: 914-762-7876 - www.jrcattington.com

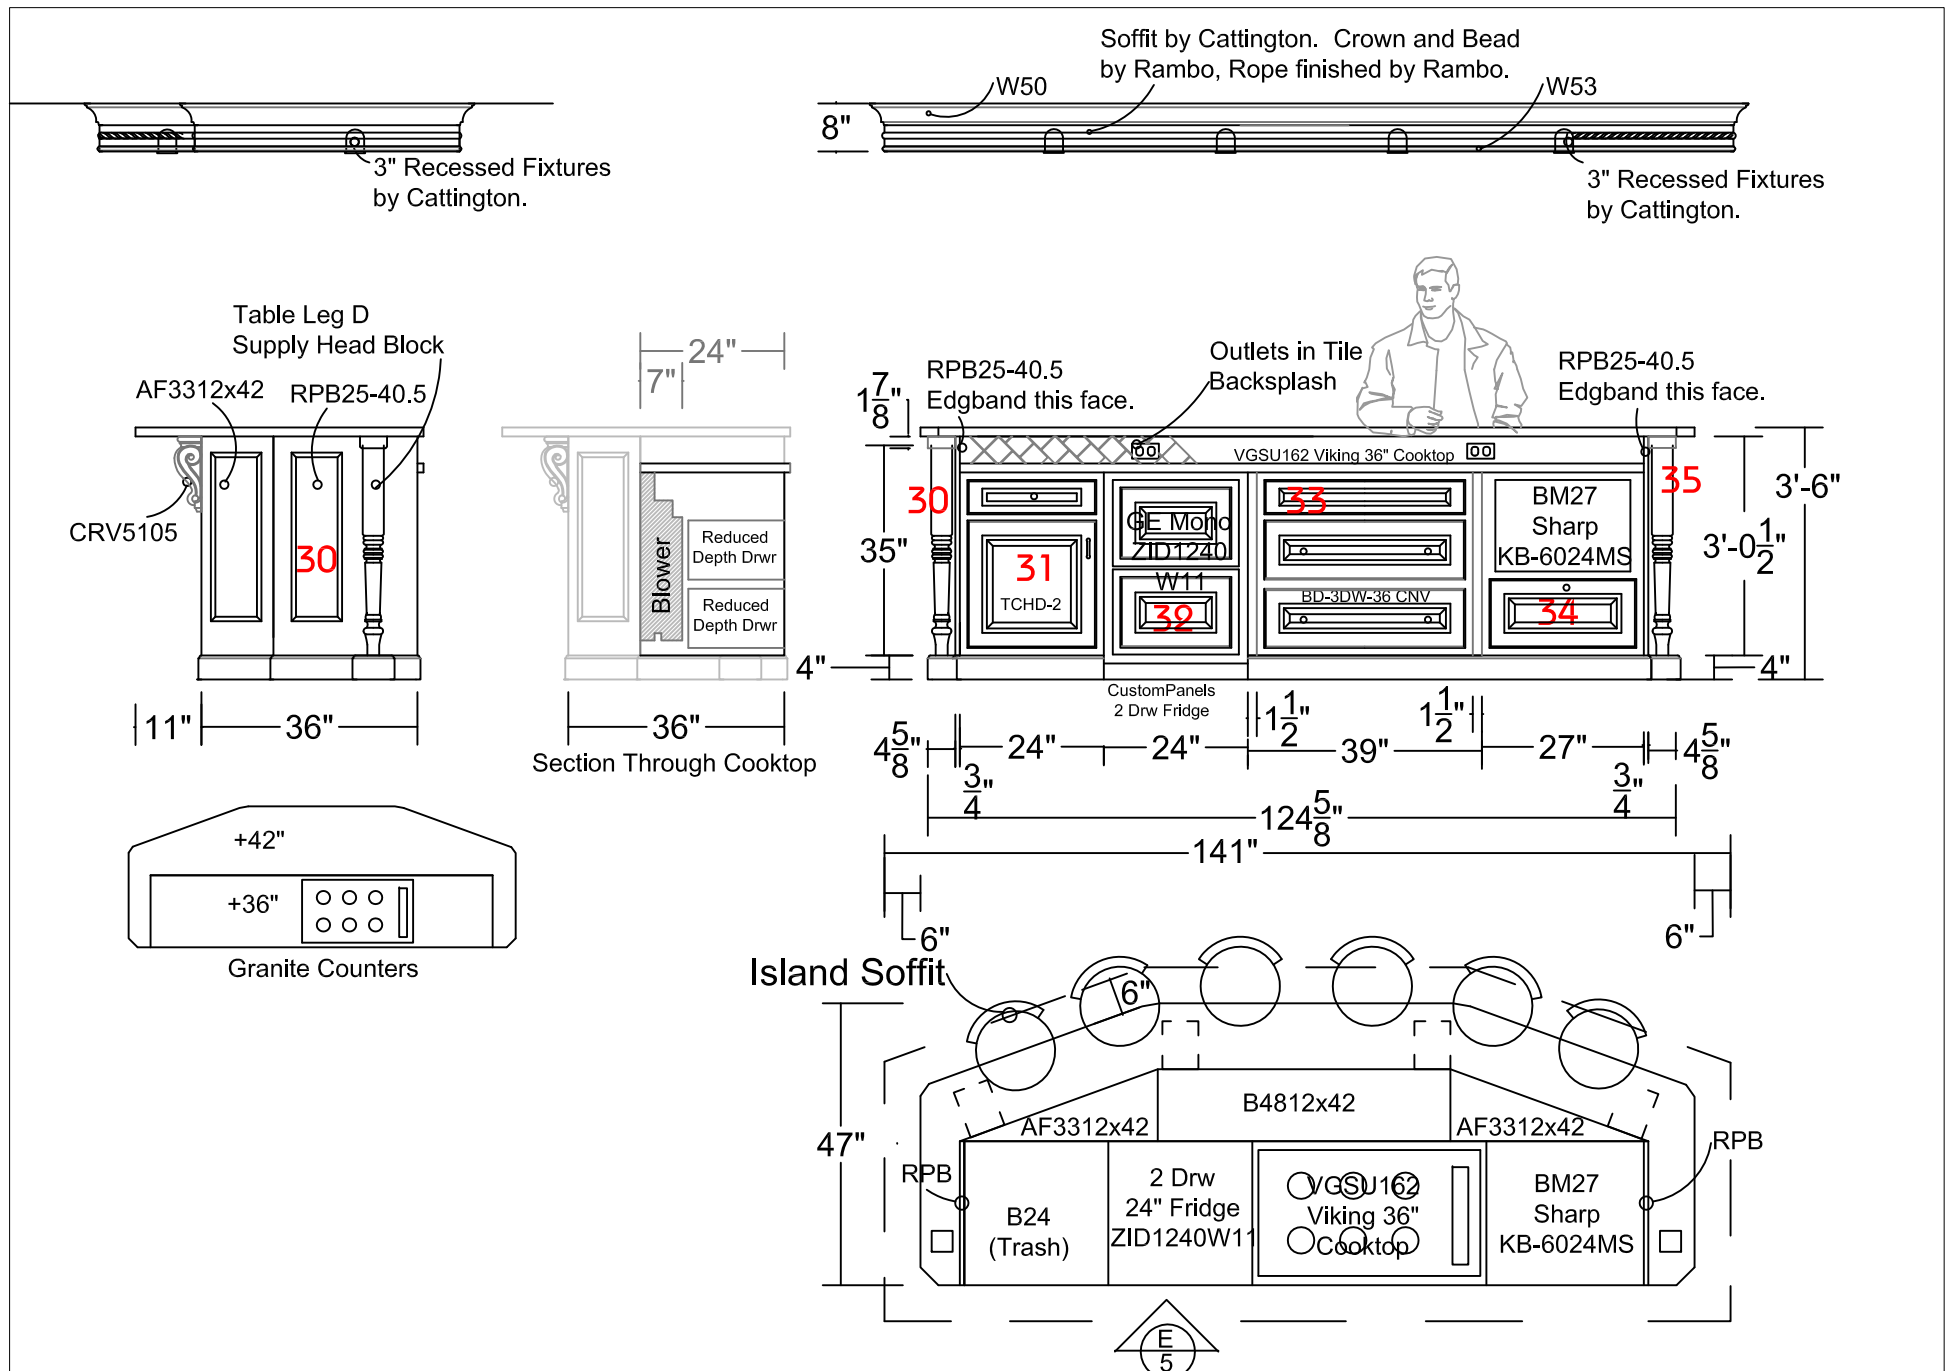

1 Elevation E
Scale: 3/8" = 1'-0"

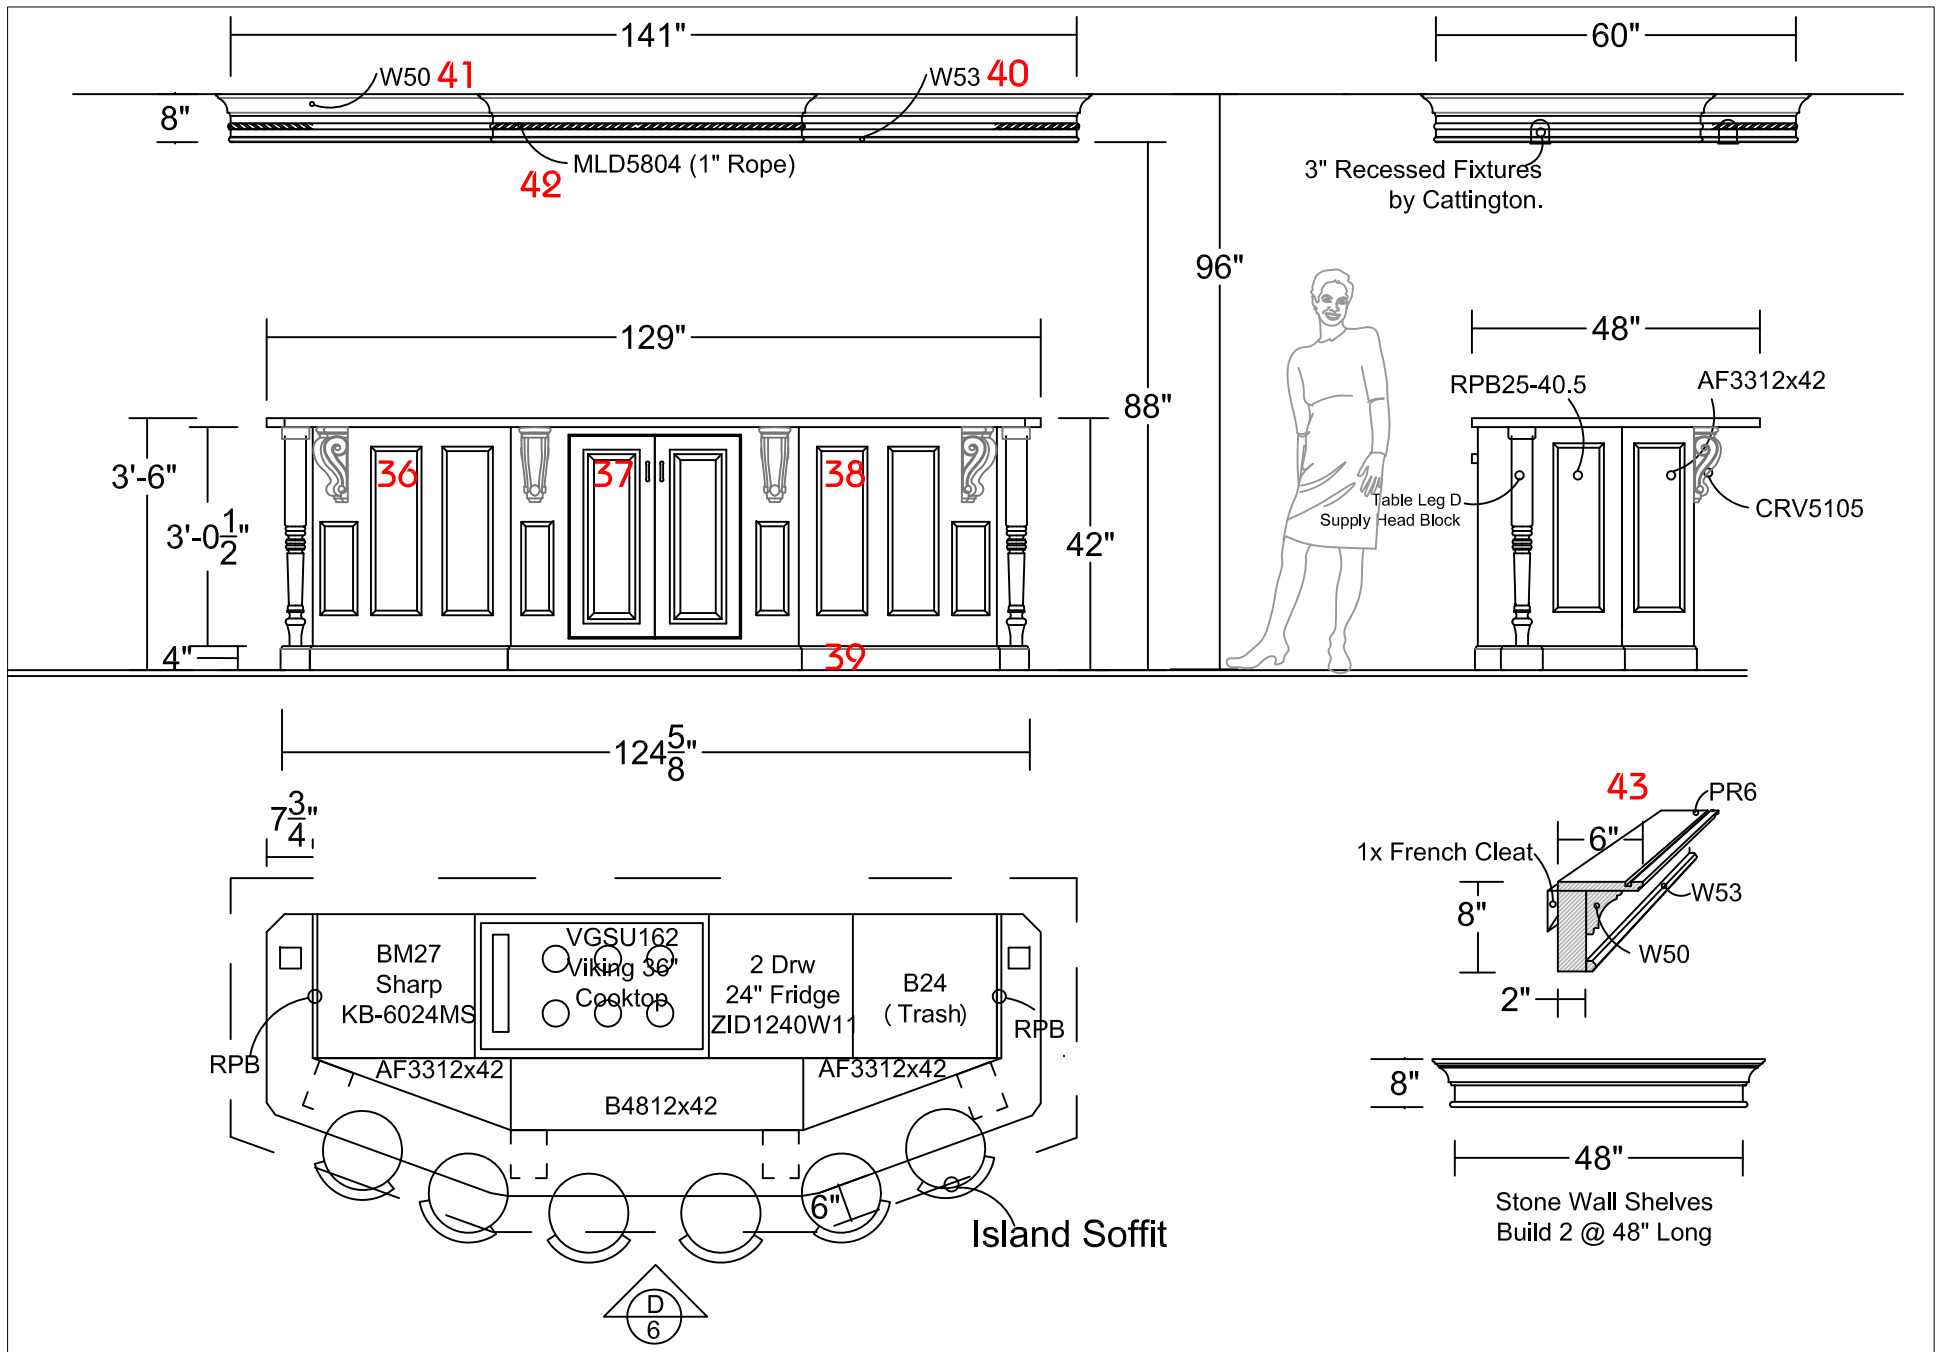

1 Elevation D
Scale: 3/8" = 1'-0"